



▲ Tilefix ▲ Specrite
▲ Estimator ▲ BIM


Visit marley.co.uk/technical-services for a full suite of online tools to help with your roof design, specification and fixing.

Feel free to talk to our experts at any time on 01283 722588.

Associated products & fixings

Ashmore Aluminium Nail Pack
Code 30398 (500g)

Ashmore Stainless Steel Tile Clip
Code 30130 (100 Pack)

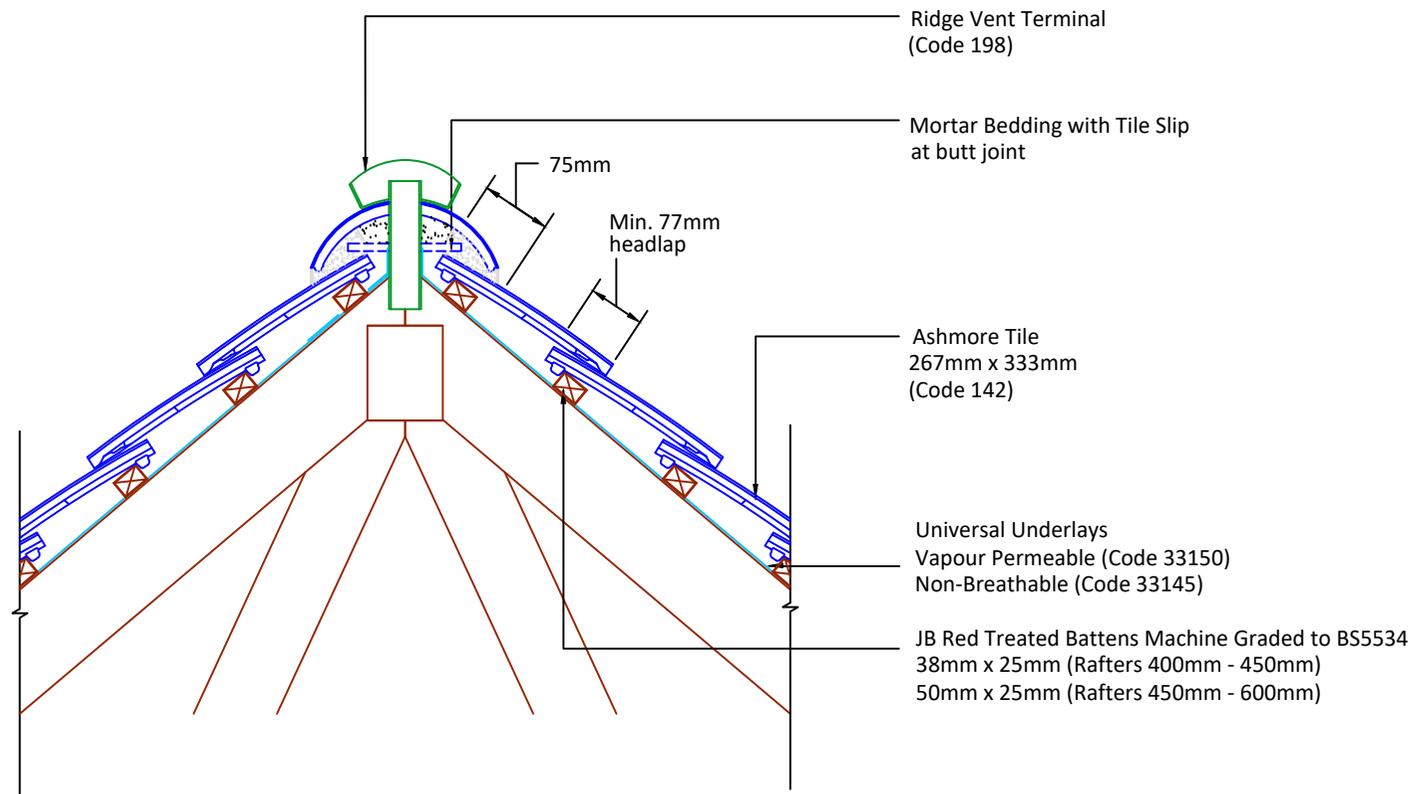

Ridge Vent Terminal
(Code 198)

Mortar Bedding with Tile Slip
at butt joint

75mm

Min. 77mm
headlap

Ashmore Tile
267mm x 333mm
(Code 142)

Universal Underlays
Vapour Permeable (Code 33150)
Non-Breathable (Code 33145)

JB Red Treated Battens Machine Graded to BS5534
38mm x 25mm (Rafters 400mm - 450mm)
50mm x 25mm (Rafters 450mm - 600mm)

DRAWING NUMBER
86014240

DRAWING REVISION
A

DRAWING TITLE

Cold Roof Ventilation - Mortar Bedded

SCALE

1:10

Ashmore

