



Tilefix    Specrite  
Estimator    BIM

Visit [marley.co.uk/technical-services](http://marley.co.uk/technical-services) for a full suite of online tools to help with your roof design, specification and fixing.

Feel free to talk to our experts at any time on 01283 722588.


#### Associated products & fixings

Mendip Aluminium Nail Pack  
Code 30352 (500g)

Mendip SoloFix Tile Clips  
Code 30442 (100 Pack)  
Code 30432 (500 Pack)

Mendip Eave Clip & Nail  
Packs  
Code 30276 (100 No)

Continuous Rafter Roll (2x6  
metre)  
(Available for purchase  
separately)  
Code 46323

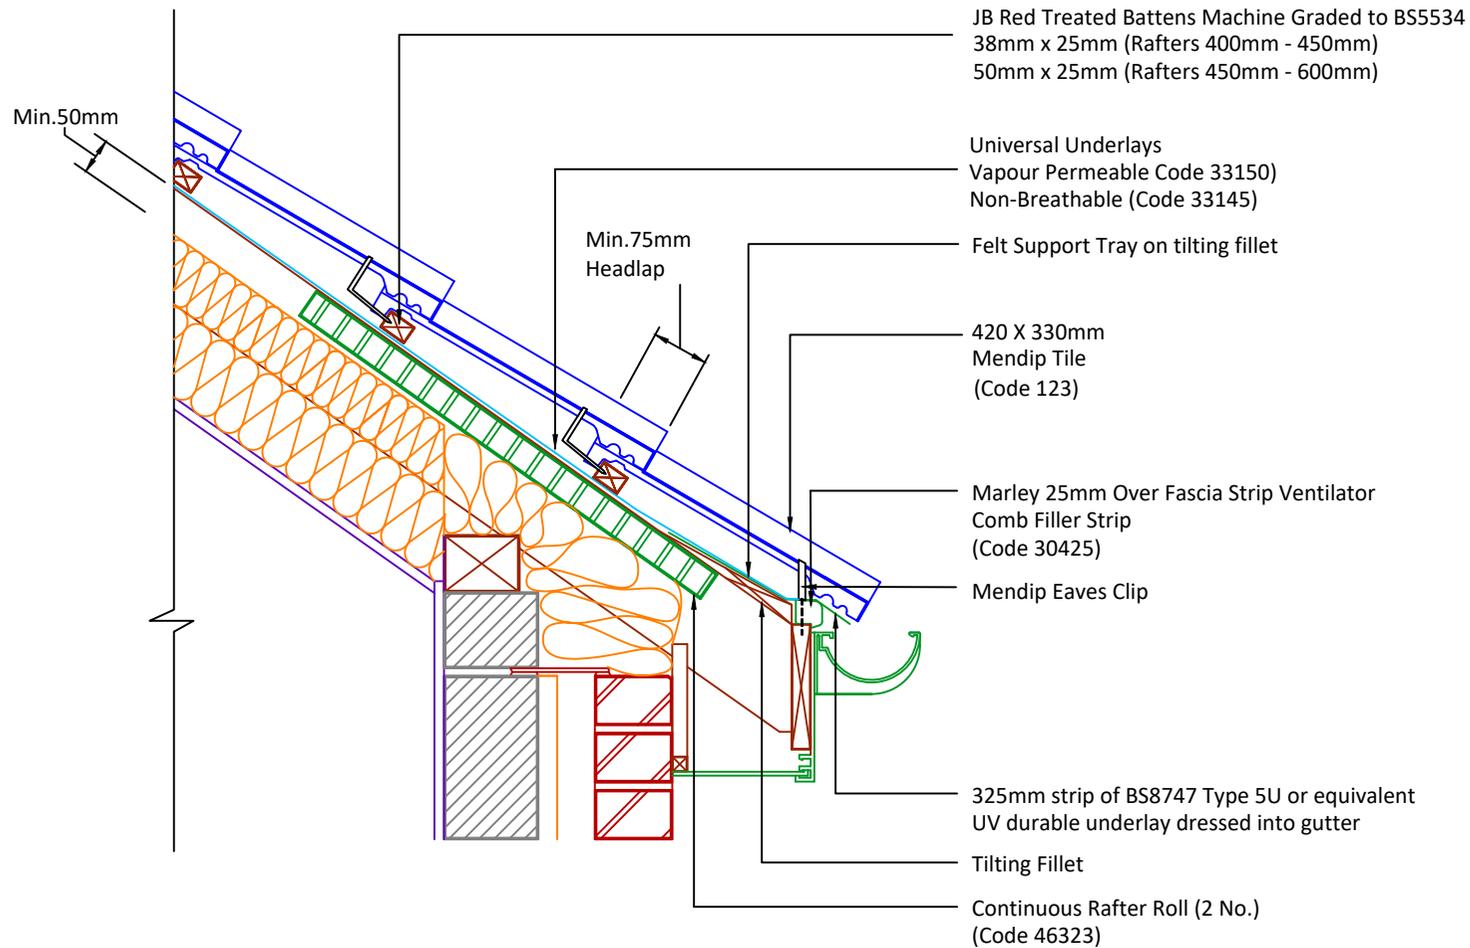

DRAWING NUMBER

35212335

DRAWING REVISION

B

DRAWING TITLE

Fascia Ventilated Eaves 25mm - Warm Roof

SCALE

1:10

Mendip

