



▲ Tilefix    ▲ Specrite  
▲ Estimator    ▲ BIM

Visit [marley.co.uk/technical-services](http://marley.co.uk/technical-services)  
for a full suite of online tools to help with your  
roof design, specification and fixing.

Feel free to talk to our experts at any time on  
01283 722588.


Associated products & fixings

Ashmore Aluminium Nail Pack  
Code 30398 (500g)

Ashmore Stainless Steel Tile Clip  
Code 30130 (100 Pack)

Ashmore Eave Clip & Nail Packs  
Code 30297 (100 No)

Continuous Rafter Roll (2x6  
metre)  
(Available for purchase  
separately)  
Code 46323

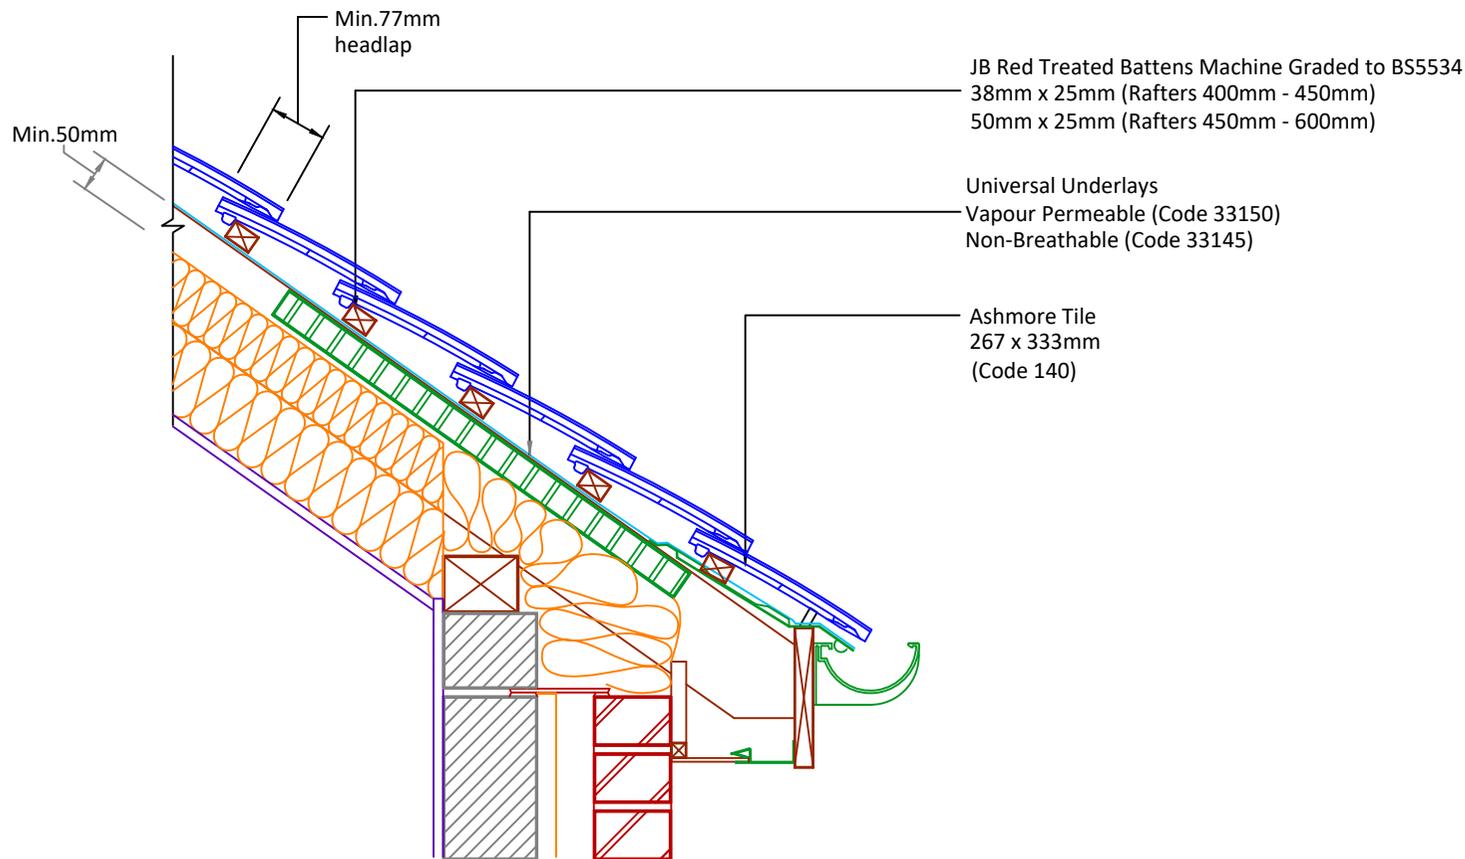

DRAWING NUMBER  
35714235

DRAWING REVISION  
A

DRAWING TITLE

Soffit Ventilated Eaves 25mm - Warm Roof

SCALE

1:10

Ashmore

