



▲ Tilefix    ▲ Specrite  
▲ Estimator    ▲ BIM


Visit [marley.co.uk/technical-services](http://marley.co.uk/technical-services) for a full suite of online tools to help with your roof design, specification and fixing.

Feel free to talk to our experts at any time on 01283 722588.

Associated products & fixings

Ashmore Aluminium Nail Pack  
Code 30398 (500g)

Ashmore Stainless Steel Tile Clip  
Code 30130 (100 Pack)

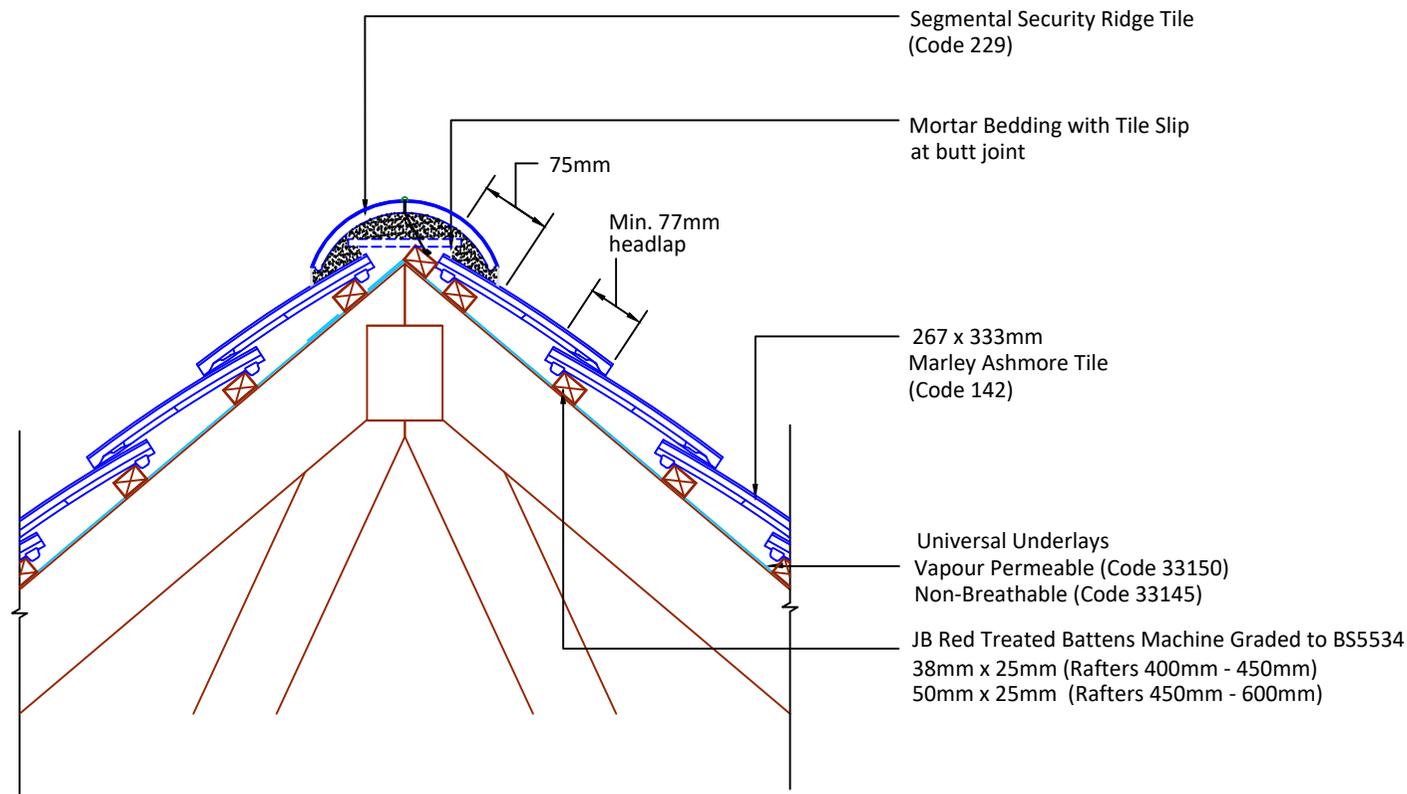

DRAWING NUMBER

75014240

DRAWING REVISION

A

DRAWING TITLE

Mortar Bedded Security Ridge - Segmental

SCALE

1:10

Ashmore

