




▲ Tilefix ▲ Specrite
▲ Estimator ▲ BIM

Visit marley.co.uk/technical-services
for a full suite of online tools to help with your
roof design, specification and fixing.

Feel free to talk to our experts at any time on
01283 722588.

Associated products & fixings
Edgemere Aluminium Nail Pack
Code 30398 (500g)

Edgemere SoloFix Tile Clips
Code 30441 (100 Pack)
Code 30431 (500 Pack)

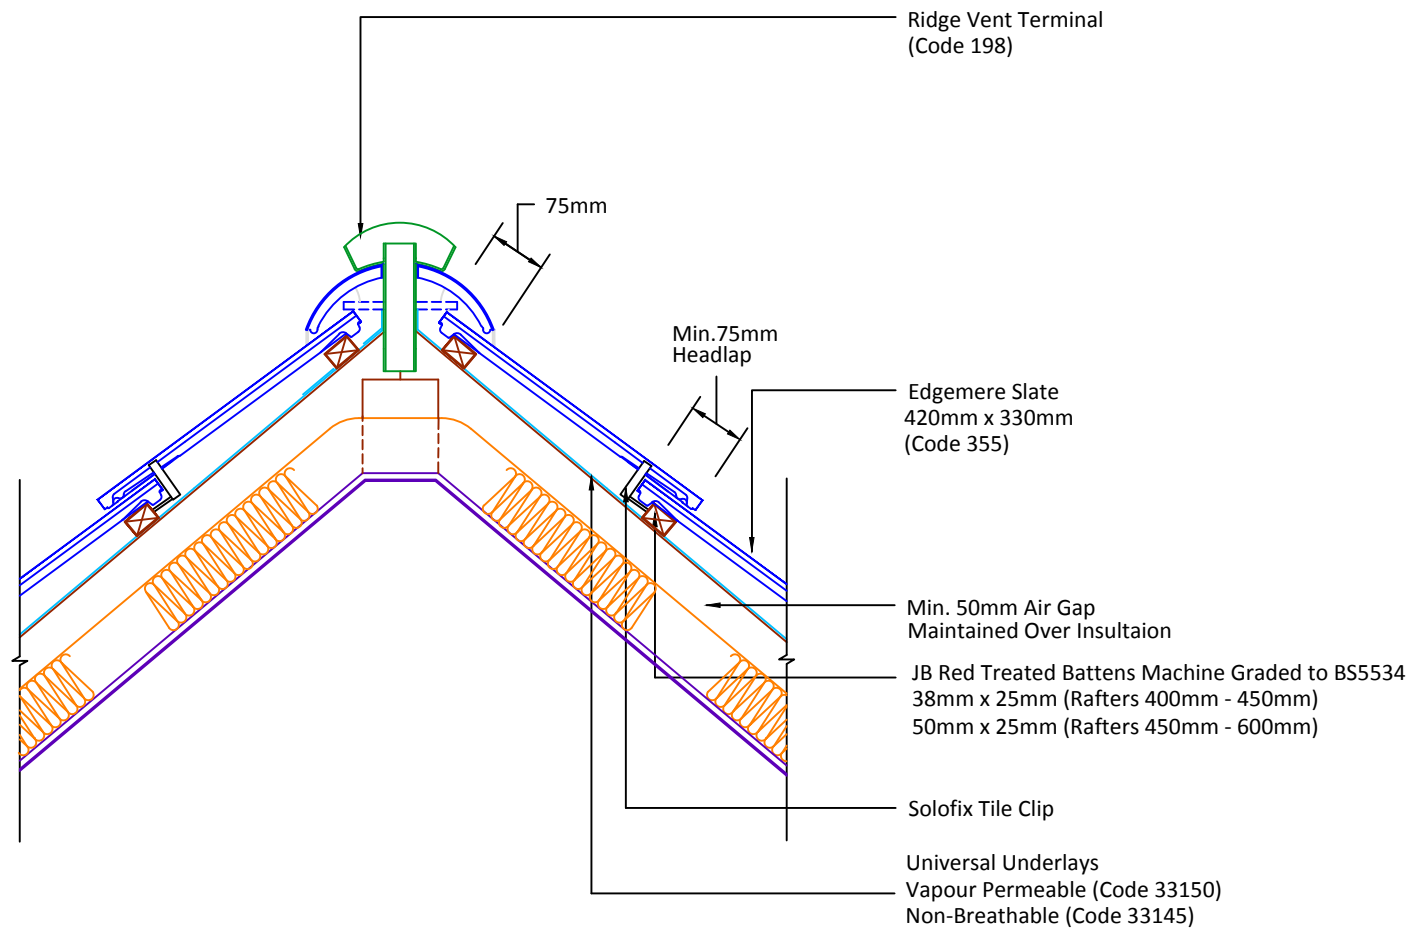

DRAWING NUMBER
86135540

DRAWING REVISION
A

DRAWING TITLE

Warm Roof Ventilation - Mortar Bedded

SCALE

1:10

Edgemere

