



Tilefix Specrite
Estimator BIM

Visit marley.co.uk/technical-services
for a full suite of online tools to help with your
roof design, specification and fixing.

Feel free to talk to our experts at any time on
01283 722588.


Associated products & fixings

Ludlow Major Aluminium Nail
Pack
Code 30371 (500g)

Ludlow Major SoloFix Tile Clips
Code 30440 (100 Pack)
Code 30430 (500 Pack)

Ludlow Major Eave Clip &
Nail Packs
Code 30277 (100 No)

Continuous Rafter Roll (2x6
metre)
(Available for purchase
separately)
Code 46323

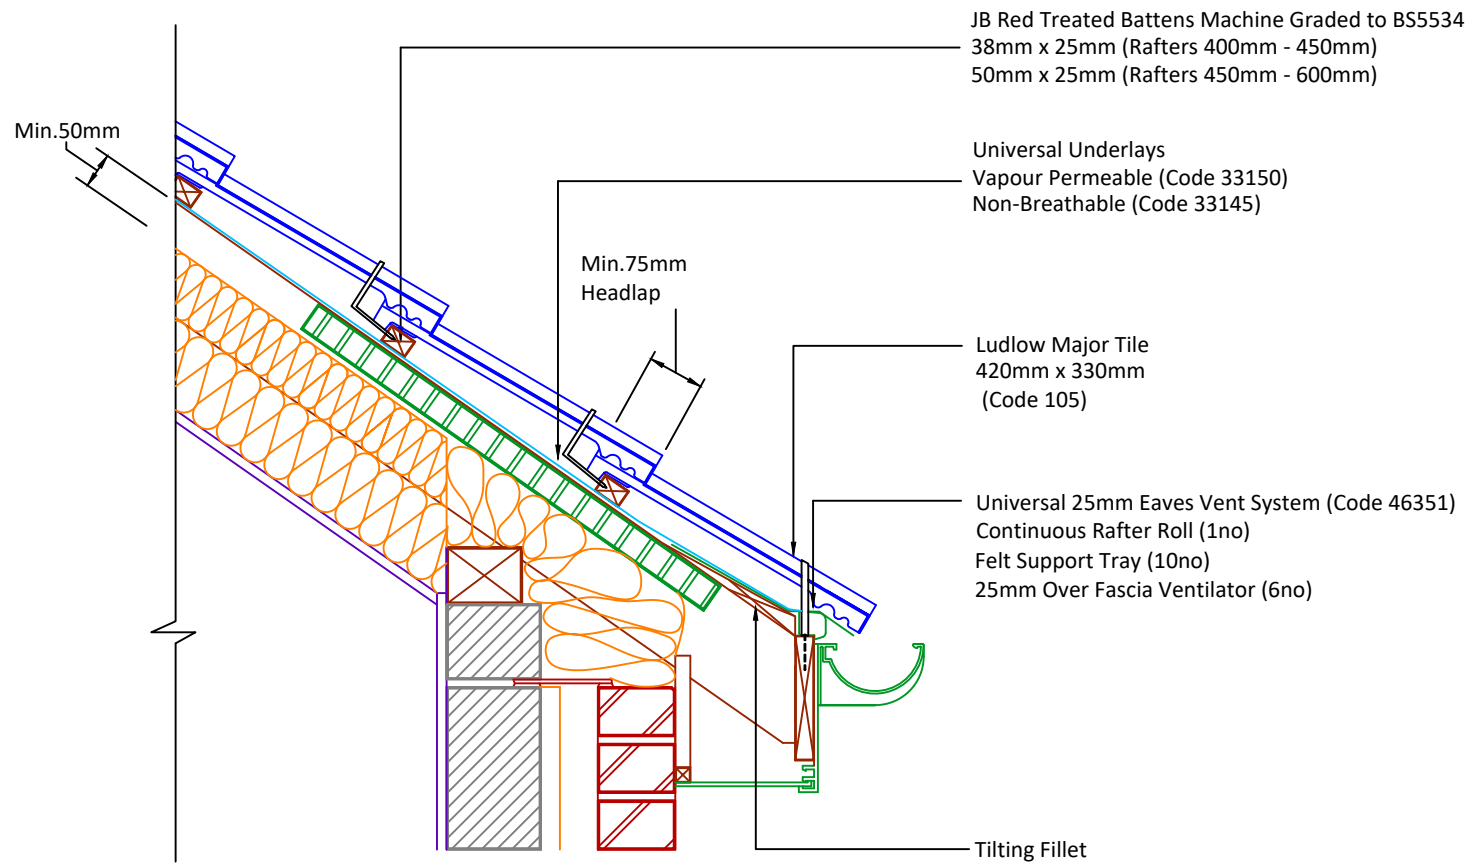

DRAWING NUMBER

35210535

DRAWING REVISION

B

DRAWING TITLE

Fascia Ventilated Eaves 25mm - Warm Roof

SCALE

1:10

Ludlow
Major

