



▲ Tilefix ▲ Specrite

▲ Estimator ▲ BIM


Visit [marley.co.uk/technical-services](http://marley.co.uk/technical-services) for a full suite of online tools to help with your roof design, specification and fixing.

Feel free to talk to our experts at any time on 01283 722588.

Associated products & fixings

Lincoln Aluminium Nail Pack  
Code 30398 (500g)

Lincoln SoloFix Tile Clips  
Code 30440 (100 Pack)  
Code 30430 (500 Pack)

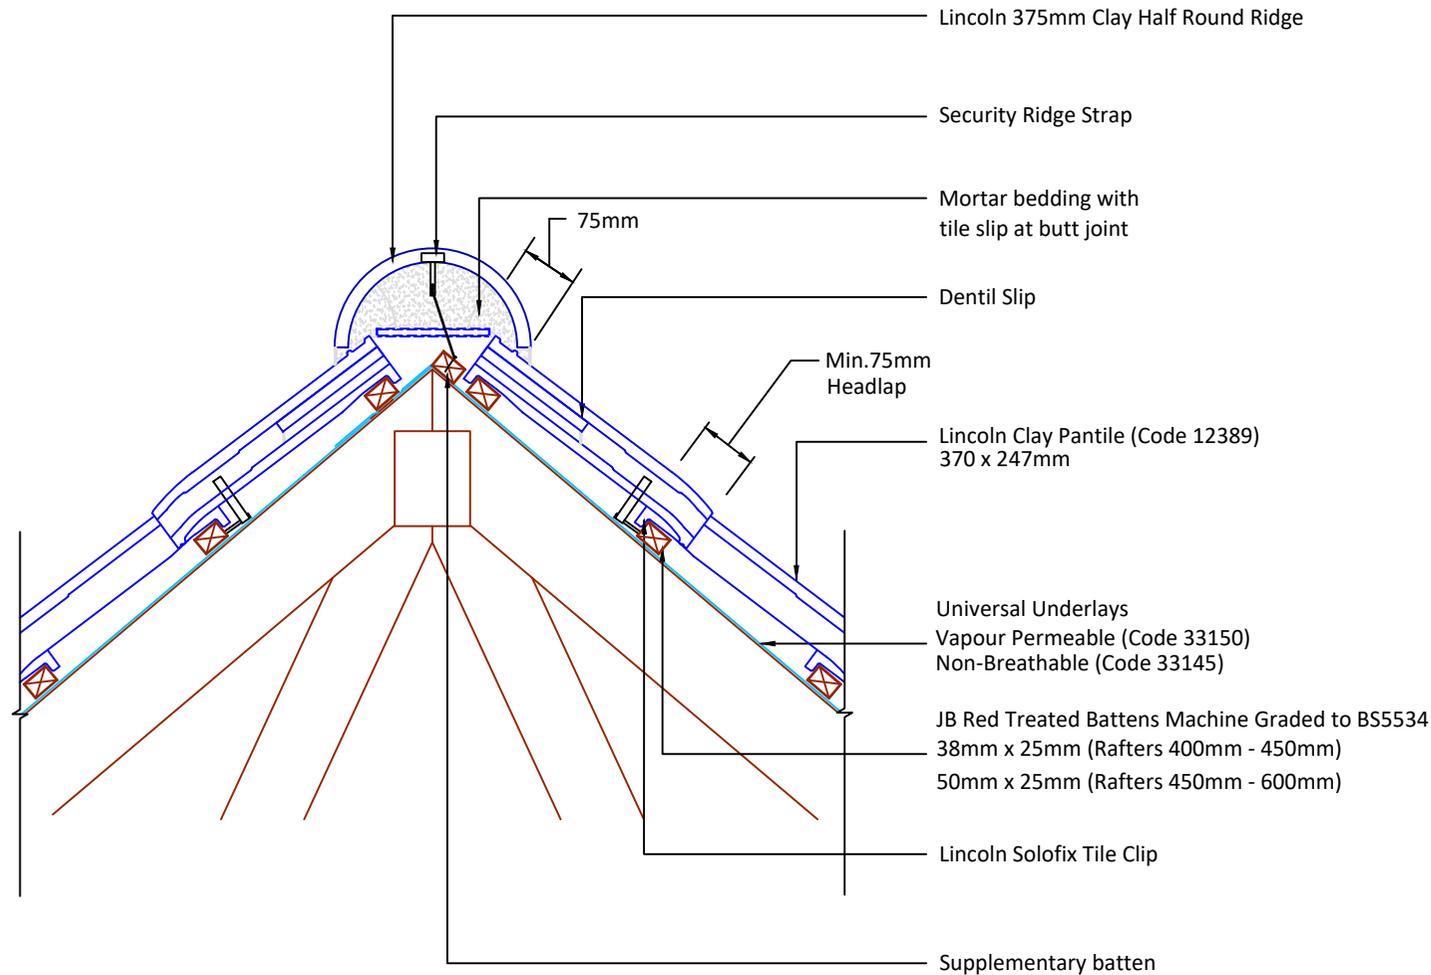

DRAWING NUMBER  
78012300

DRAWING REVISION  
A

DRAWING TITLE

Mortar Bedded Ridge Security (Hidden Fixing)

SCALE

1:10

Lincoln

