



▲ Tilefix

▲ Specrite

▲ Estimator


▲ BIM

Visit [marley.co.uk/technical-services](http://marley.co.uk/technical-services) for a full suite of online tools to help with your roof design, specification and fixing.

Feel free to talk to our experts at any time on 01283 722588.

Associated products & fixings

Plain Aluminium Nail Pack  
Code 30348 (500g)

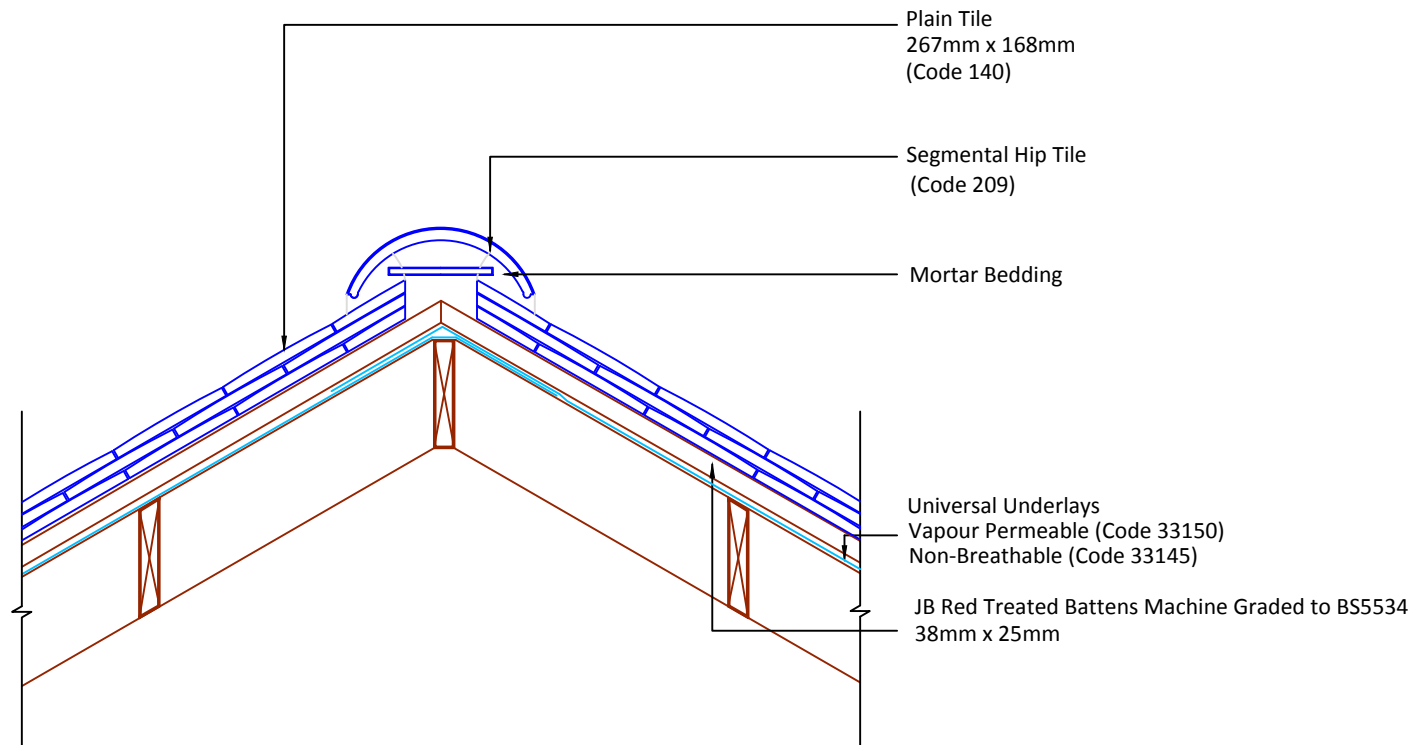

DRAWING NUMBER

55014000

DRAWING REVISION

A

DRAWING TITLE

Mortar Bedded Hip - Segmental

SCALE

1:10

Plain

