



Tilefix

Specrite

Estimator

BIM


Visit [marley.co.uk/technical-services](http://marley.co.uk/technical-services)  
for a full suite of online tools to help with your  
roof design, specification and fixing.

Feel free to talk to our experts at any time on  
01283 722588.

Associated products & fixings

Lincoln Aluminium Nail Pack  
Code 30398 (500g)

Lincoln SoloFix Tile Clips  
Code 30440 (100 Pack)  
Code 30430 (500 Pack)

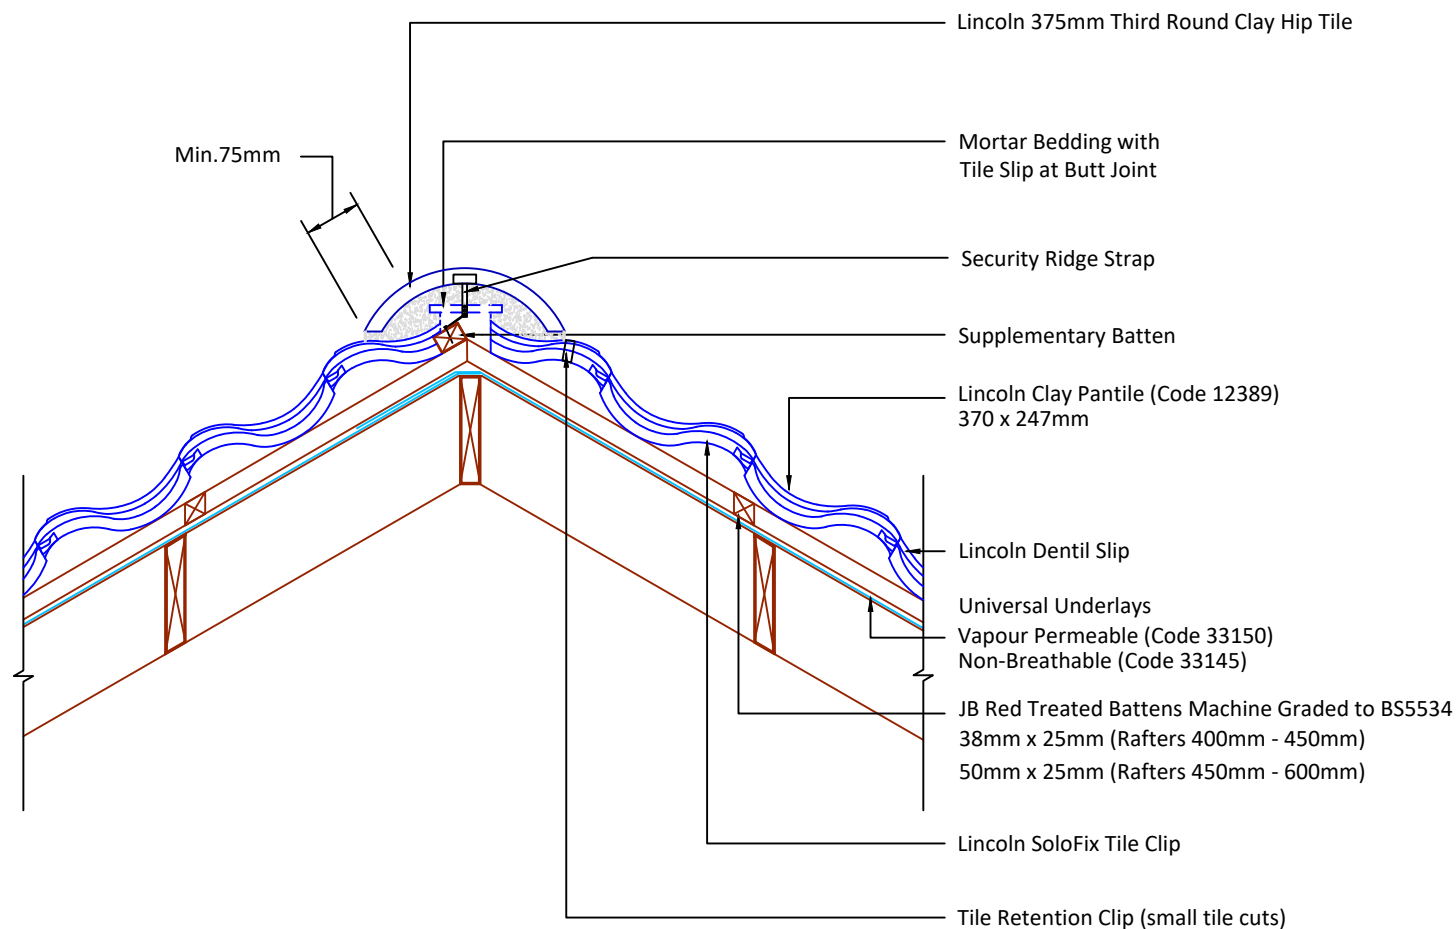

DRAWING NUMBER  
56012301

DRAWING REVISION  
A

DRAWING TITLE

Mortar Bedded Hip Security (Hidden Fixing)

SCALE

1:10

Lincoln

