



Tilefix Specrite


Estimator BIM

Visit [marley.co.uk/technical-services](http://marley.co.uk/technical-services) for a full suite of online tools to help with your roof design, specification and fixing.

Feel free to talk to our experts at any time on 01283 722588.

Associated products & fixings  
Edgemere Aluminium Nail Pack  
Code 30398 (500g)

Edgemere SoloFix Tile Clips  
Code 30441 (100 Pack)  
Code 30431 (500 Pack)

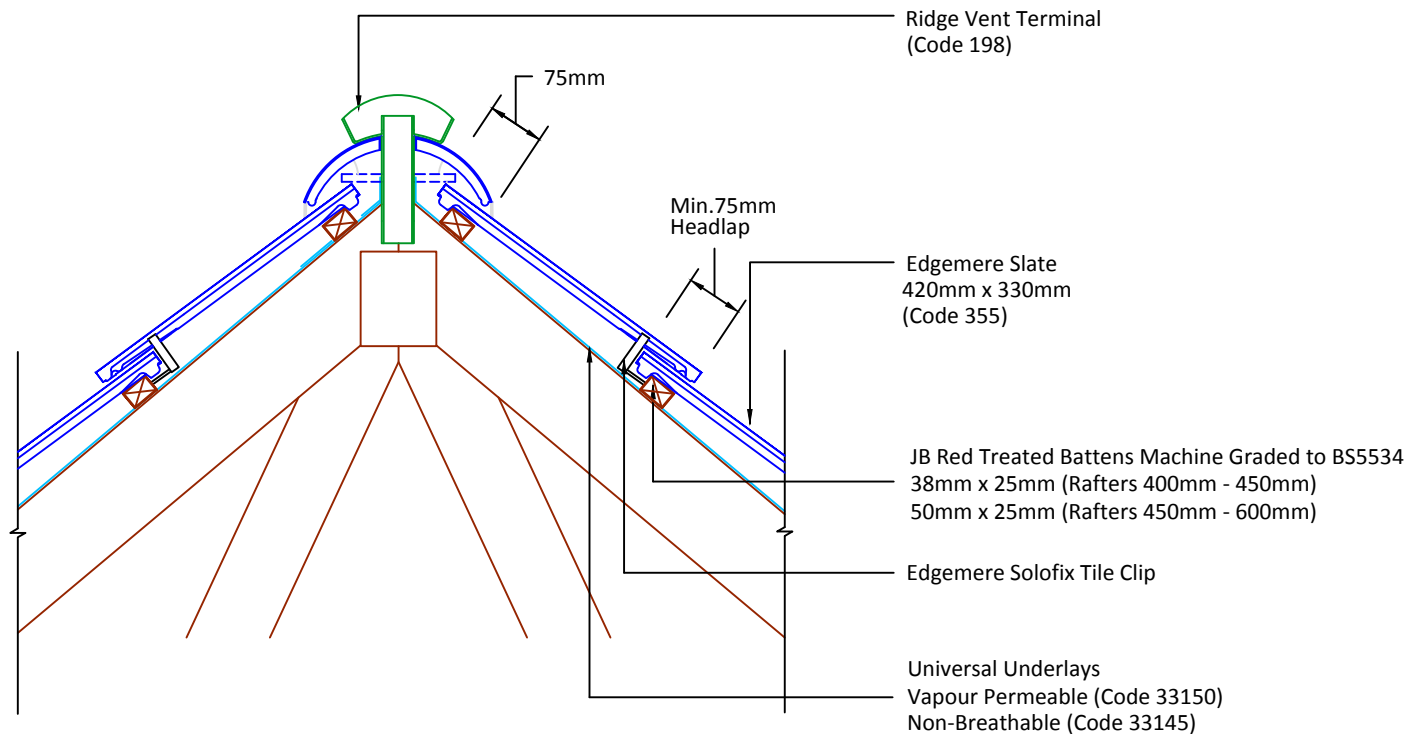

DRAWING NUMBER  
86035540

DRAWING TITLE

Cold Roof Ventilation - Mortar Bedded

SCALE

1:10

DRAWING REVISION  
A

Edgemere

