



▲ Tilefix ▲ Specrite

▲ Estimator ▲ BIM


Visit marley.co.uk/technical-services for a full suite of online tools to help with your roof design, specification and fixing.

Feel free to talk to our experts at any time on 01283 722588.

Associated products & fixings

Ludlow Plus Aluminium Nail Pack
Code 30350 (500g)

Ludlow Plus SoloFix Tile Clips
Code 30440 (100 Pack)
Code 30430 (500 Pack)

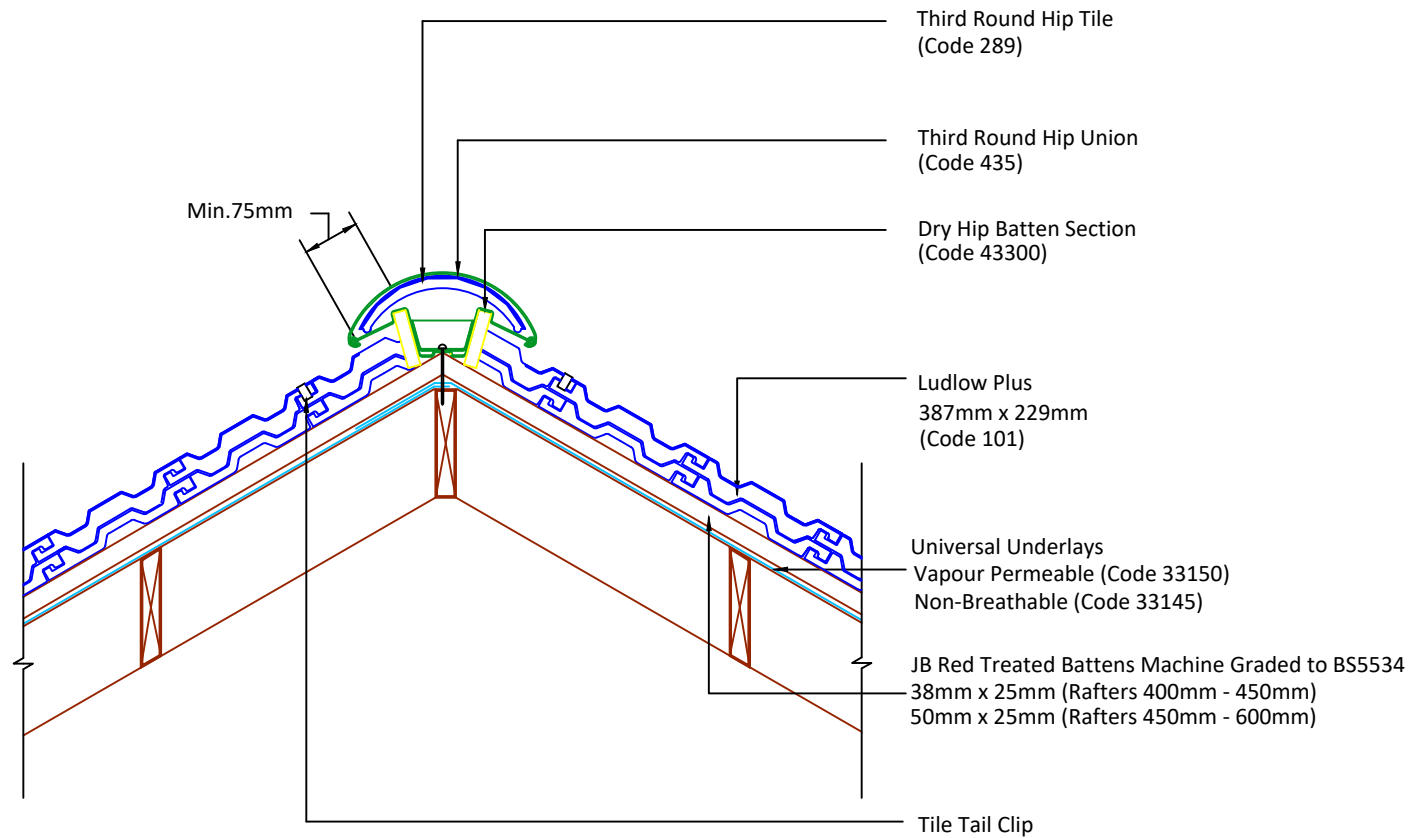

DRAWING NUMBER
50710100

DRAWING REVISION
A

DRAWING TITLE

Dry Hip System - Third Round

SCALE

1:10

Ludlow Plus

