



▲ Tilefix ▲ Specrite

▲ Estimator ▲ BIM


Visit [marley.co.uk/technical-services](http://marley.co.uk/technical-services) for a full suite of online tools to help with your roof design, specification and fixing.

Feel free to talk to our experts at any time on 01283 722588.

Associated products & fixings

Mendip Aluminium Nail Pack  
Code 30352 (500g)

Mendip SoloFix Tile Clips  
Code 30442 (100 Pack)  
Code 30432 (500 Pack)

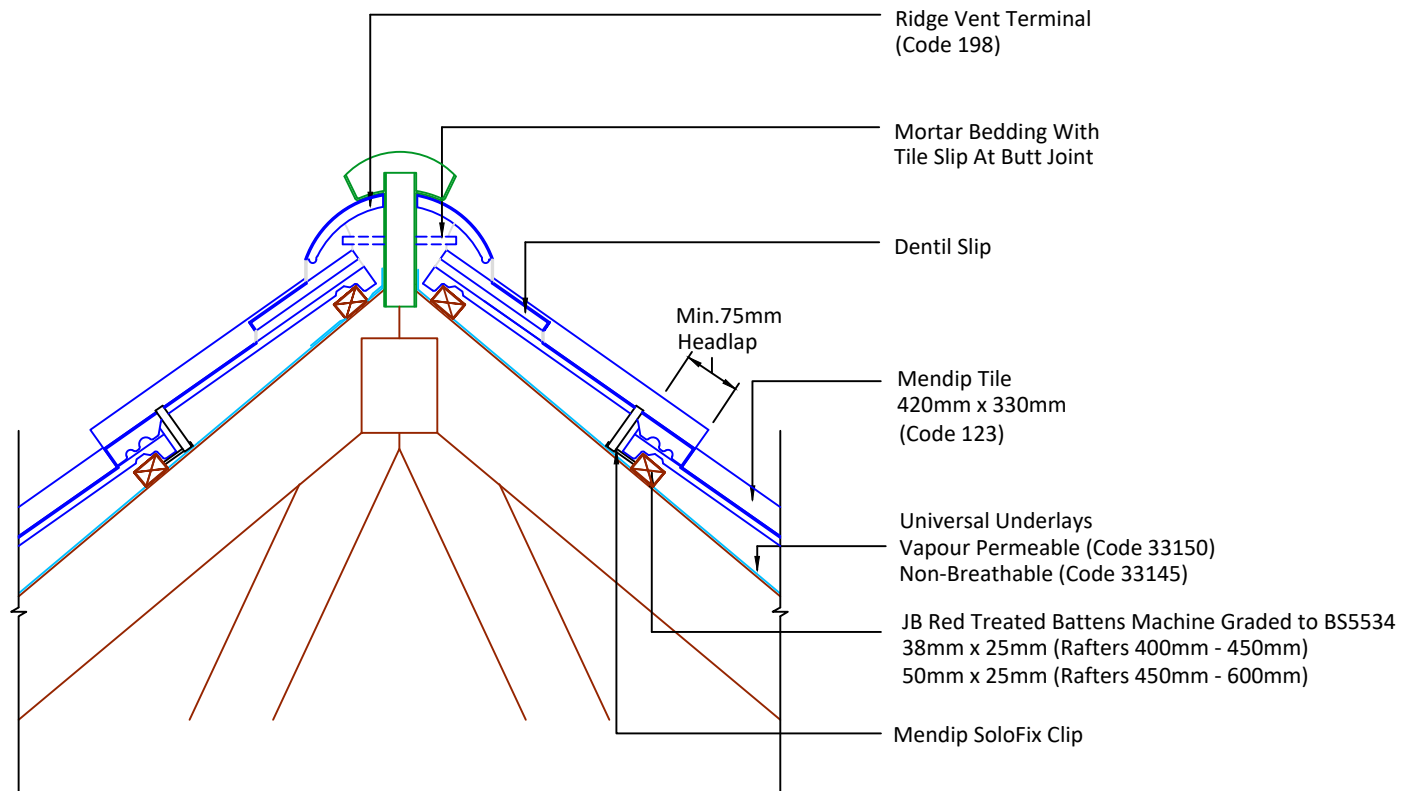

DRAWING NUMBER  
86012340

DRAWING REVISION  
A

DRAWING TITLE

Ridge Ventilation Terminals Mortar Bedded - Cold Roof

SCALE

1:10

Mendip

