



▲ Tilefix ▲ Specrite
▲ Estimator ▲ BIM


Visit marley.co.uk/technical-services for a full suite of online tools to help with your roof design, specification and fixing.

Feel free to talk to our experts at any time on 01283 722588.

Associated products & fixings

Ashmore Aluminium Nail Pack
Code 30398 (500g)

Ashmore Stainless Steel Tile Clip
Code 30130 (100 Pack)

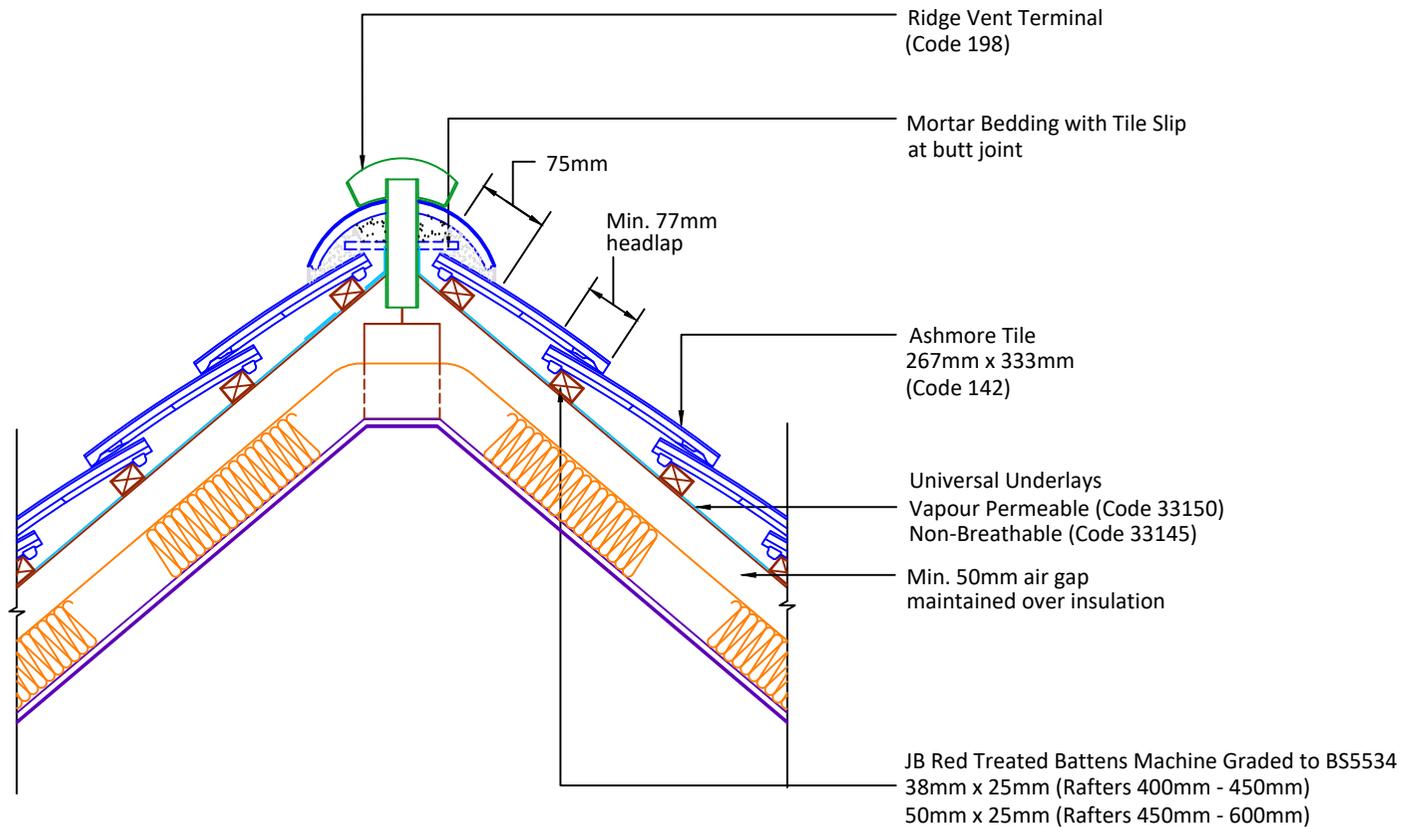

DRAWING NUMBER
86114240

DRAWING REVISION
A

DRAWING TITLE

Warm Roof Ventilation - Mortar Bedded

SCALE

1:10

Ashmore

