



Tilefix Specrite
Estimator BIM


Visit marley.co.uk/technical-services
for a full suite of online tools to help with your
roof design, specification and fixing.

Feel free to talk to our experts at any time on
01283 722588.

Associated products & fixings

Ludlow Major Aluminium Nail
Pack
Code 30371 (500g)

Ludlow Major SoloFix Tile Clips
Code 30440 (100 Pack)
Code 30430 (500 Pack)

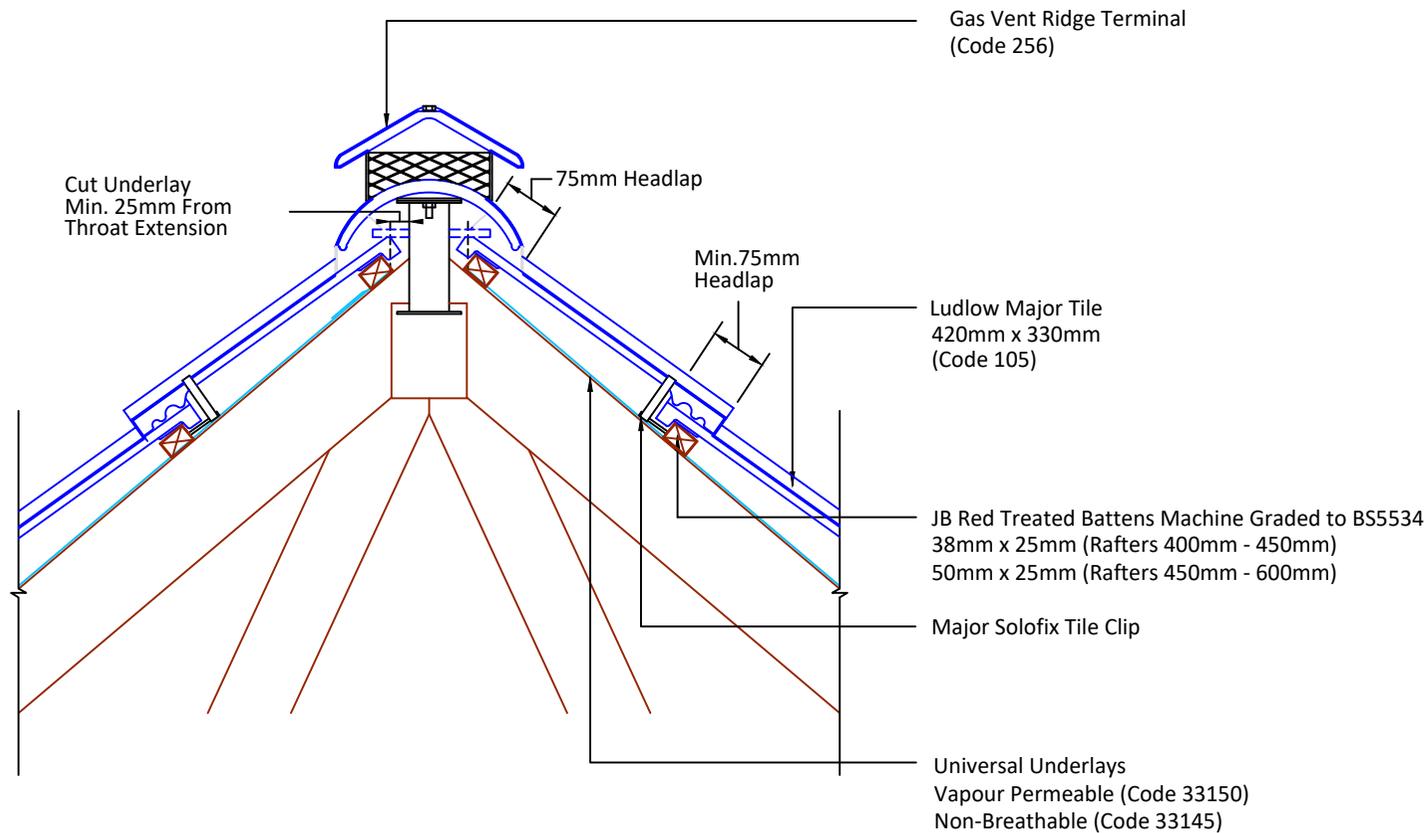

DRAWING NUMBER
86410540

DRAWING REVISION
A

DRAWING TITLE

Gas Ventilation - Mortar Bedded

SCALE

1:10

Ludlow
Major

