



▲ Tilefix ▲ Specrite

▲ Estimator ▲ BIM

Visit marley.co.uk/technical-services for a full suite of online tools to help with your roof design, specification and fixing.

Feel free to talk to our experts at any time on 01283 722588.


Associated products & fixings

Anglia Aluminium Nail Pack
Code 30349 (500g)

Anglia SoloFix Tile Clips
Code 30444 (100 Pack)
Code 30434 (500 Pack)

Anglia Eave Clip & Nail Packs
Code 30274 (100 No)

Continuous Rafter Roll (2x6 metre)
(Available for purchase separately)
Code 46323

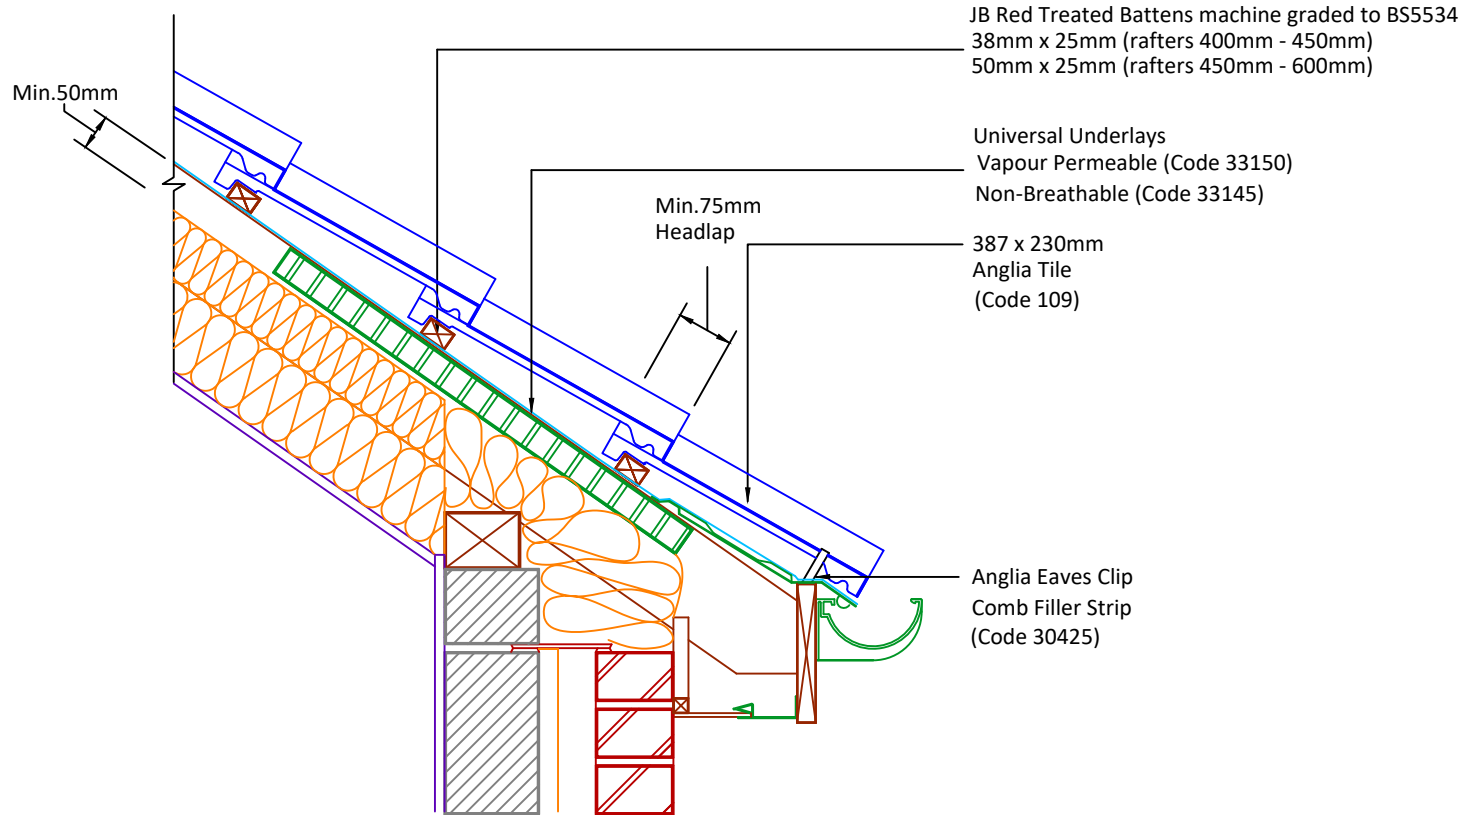

DRAWING NUMBER
35718635

DRAWING REVISION
A

DRAWING TITLE

Soffit Ventilated Eaves 25mm - Warm Roof

SCALE

1:10

Anglia

