



▲ Tilefix ▲ Specrite

▲ Estimator ▲ BIM


Visit marley.co.uk/technical-services for a full suite of online tools to help with your roof design, specification and fixing.

Feel free to talk to our experts at any time on 01283 722588.

Associated products & fixings

Lincoln Aluminium Nail Pack
Code 30398 (500g)

Lincoln SoloFix Tile Clips
Code 30440 (100 Pack)
Code 30430 (500 Pack)

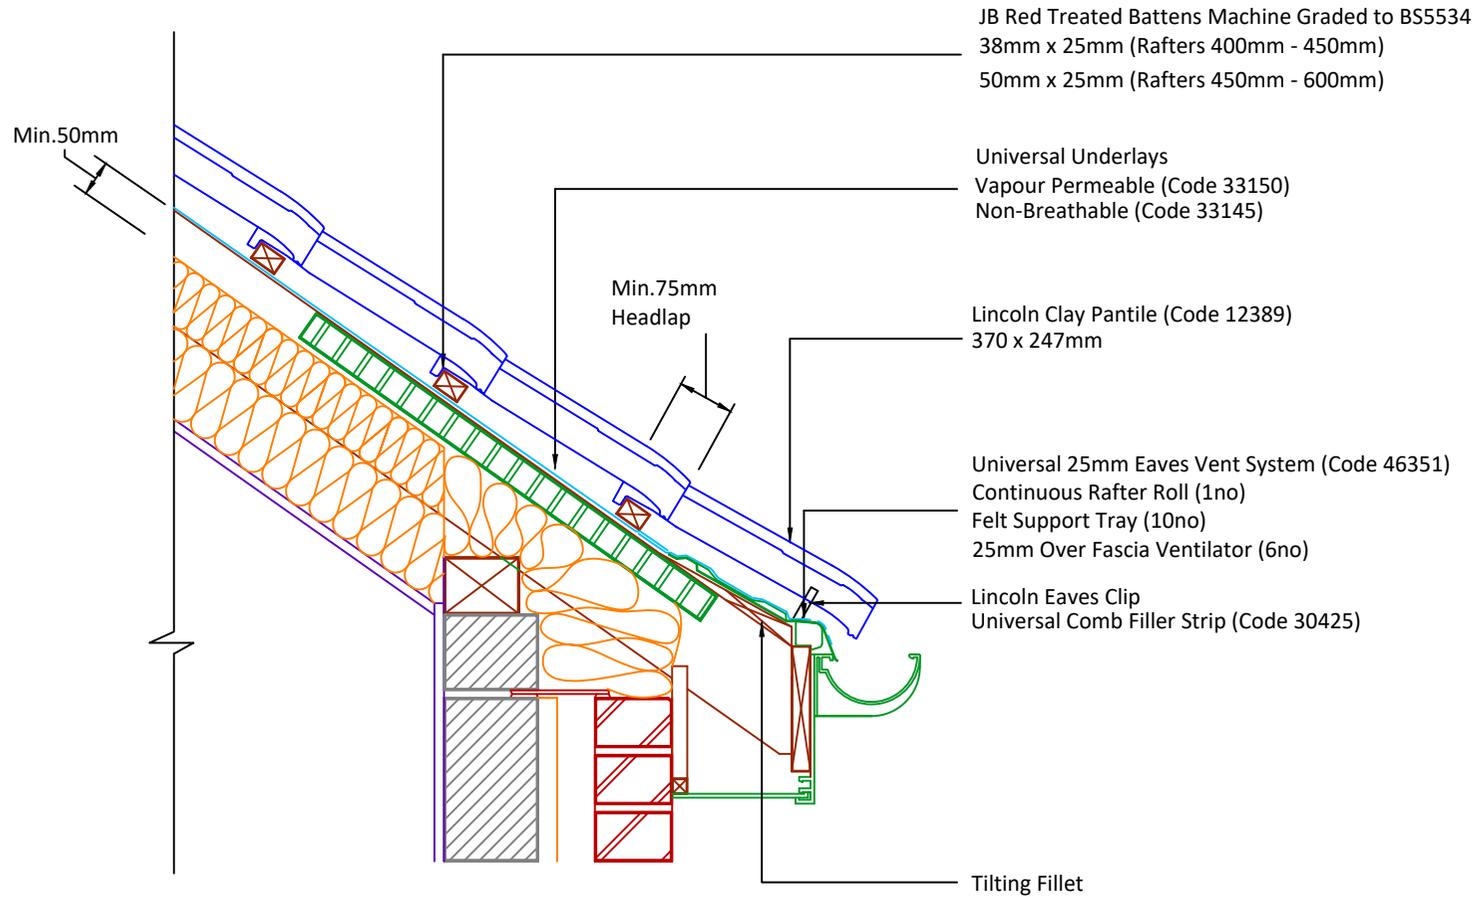

DRAWING NUMBER
35212300

DRAWING REVISION
A

DRAWING TITLE

Universal Facia Ventilated Eaves 25mm Warm Roof

SCALE

1:10

Lincoln

