




- Tilefix
- Specrite
- Estimator
- BIM

Visit marley.co.uk/technical-services for a full suite of online tools to help with your roof design, specification and fixing.

Feel free to talk to our experts at any time on 01283 722588.

Associated products & fixings

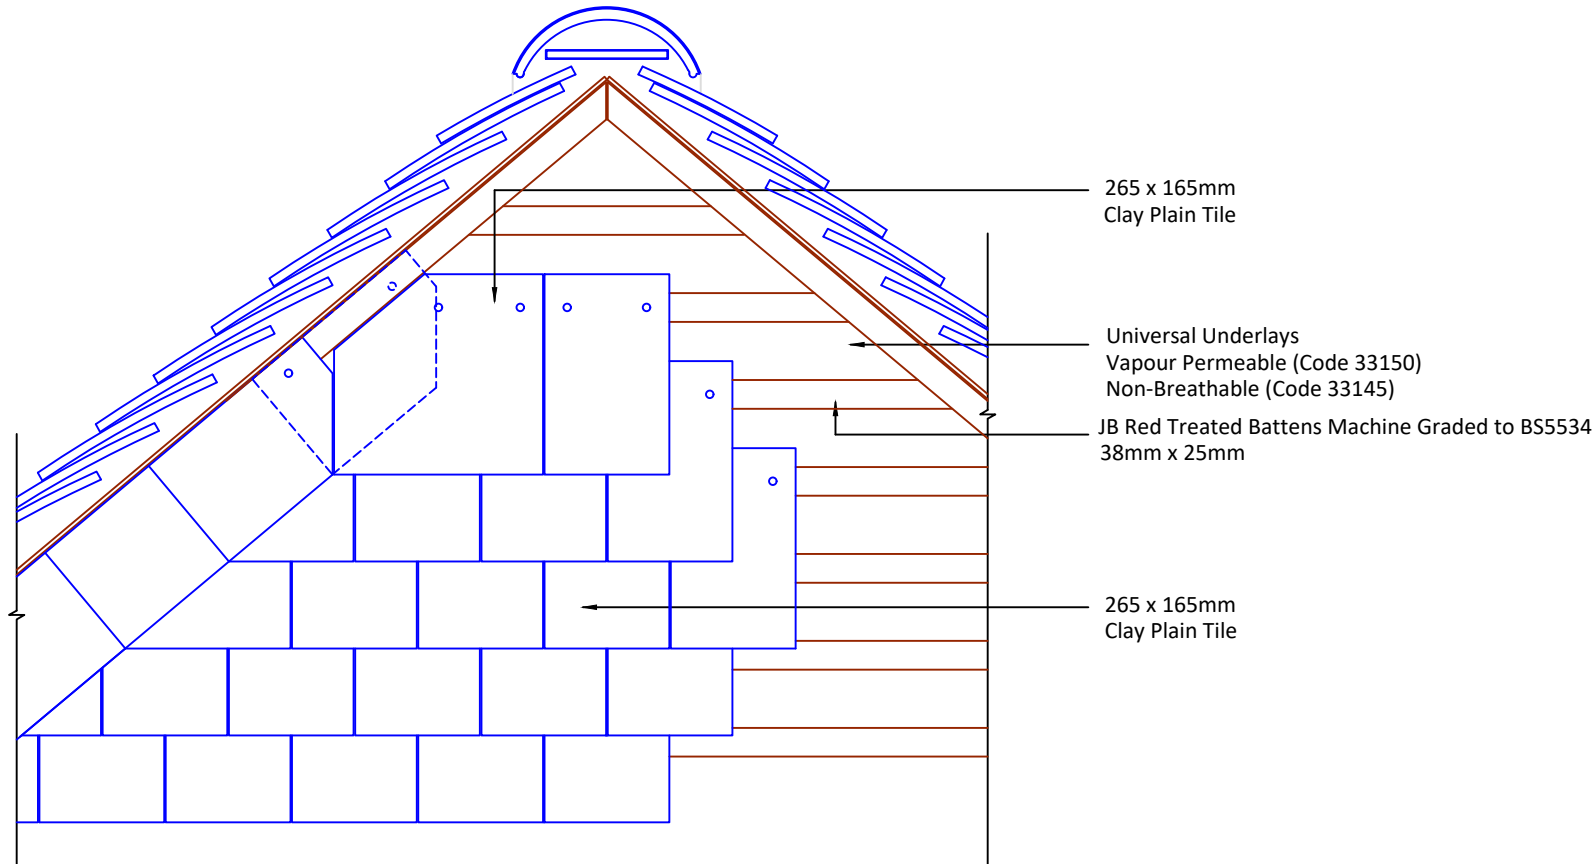

DRAWING NUMBER

961CPT40

DRAWING REVISION

A

DRAWING TITLE

Junction with Roof Verge - Sussex Cut

SCALE

1:10

Clay Plain

