




- ▲ Tilefix ▲ Specrite
- ▲ Estimator ▲ BIM

Visit marley.co.uk/technical-services for a full suite of online tools to help with your roof design, specification and fixing.

Feel free to talk to our experts at any time on 01283 722588.

- Associated products & fixings
- Wessex SoloFix Tile Clips
 - Code 30442 (100 Pack)
 - Code 30432 (500 Pack)

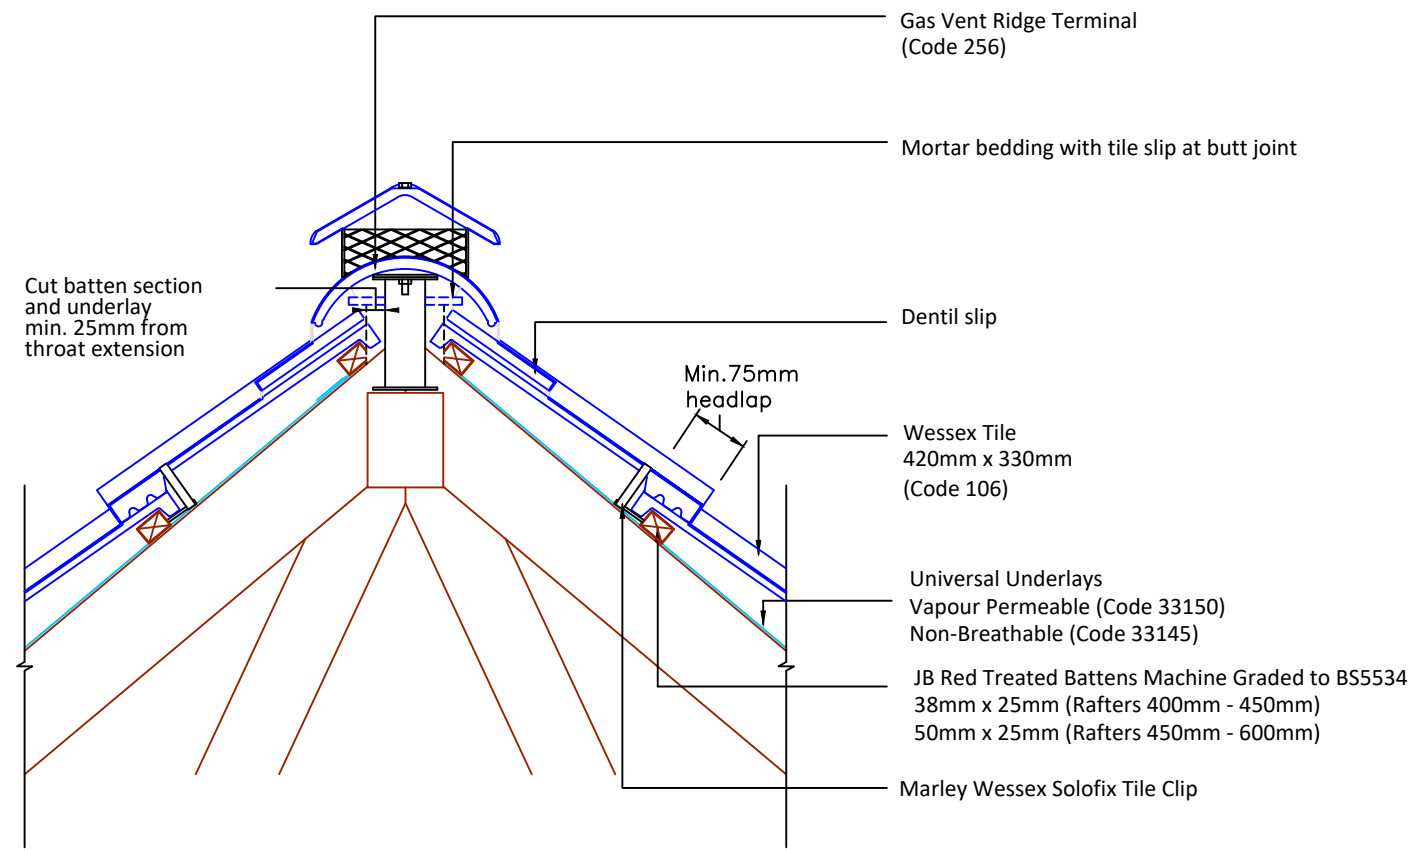

DRAWING NUMBER	86410640
DRAWING REVISION	A

DRAWING TITLE	Ridge Gas Ventilation - Mortar Bedded
---------------	---------------------------------------

SCALE	1:10
-------	------

Wessex