



Tilefix    Specrite  
Estimator    BIM


Visit [marley.co.uk/technical-services](http://marley.co.uk/technical-services)  
for a full suite of online tools to help with your  
roof design, specification and fixing.

Feel free to talk to our experts at any time on  
01283 722588.

Associated products & fixings

Ludlow Major Aluminium Nail  
Pack  
Code 30371 (500g)

Ludlow Major SoloFix Tile Clips  
Code 30440 (100 Pack)  
Code 30430 (500 Pack)

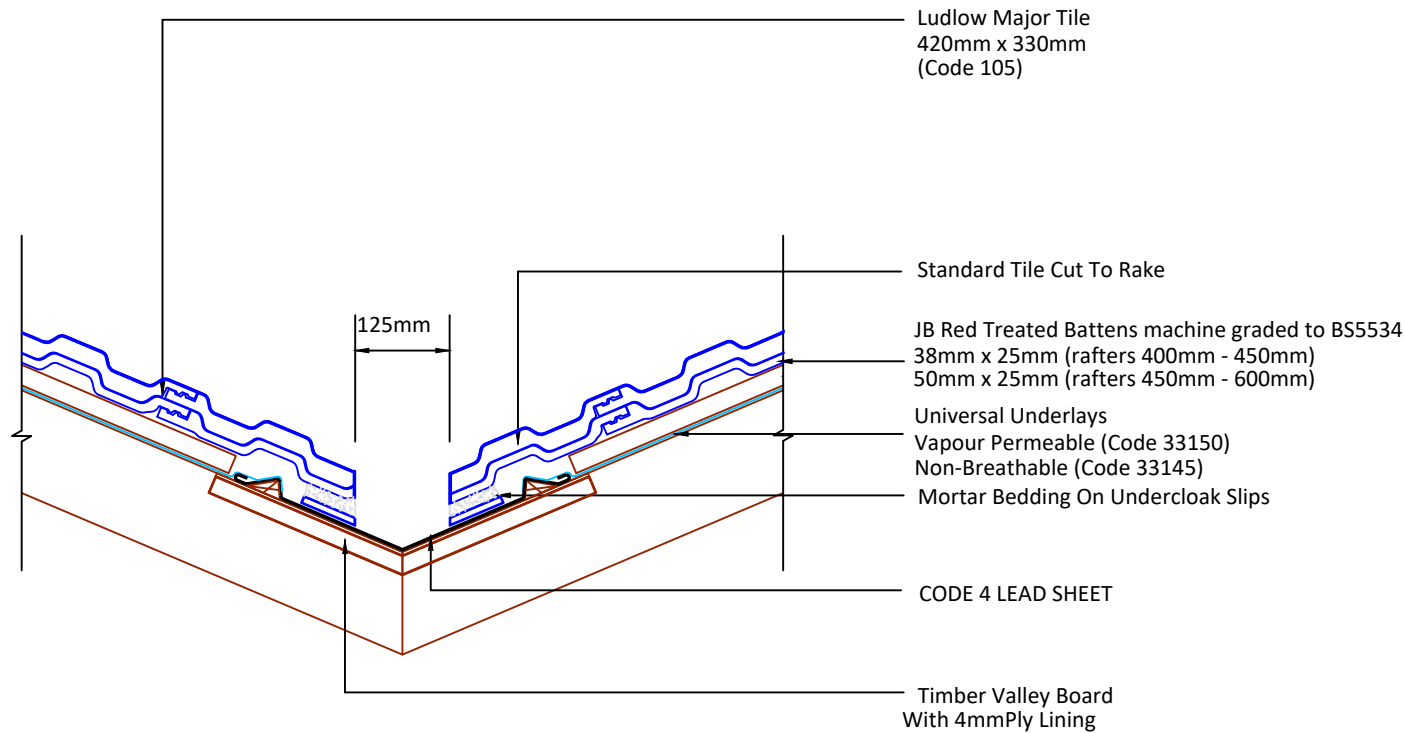

DRAWING NUMBER  
61510500

DRAWING REVISION  
A

DRAWING TITLE

Lead Valley

SCALE

1:10

Ludlow  
Major

