




▲ Tilefix ▲ Specrite
▲ Estimator ▲ BIM

Visit marley.co.uk/technical-services for a full suite of online tools to help with your roof design, specification and fixing.

Feel free to talk to our experts at any time on 01283 722588.

Associated products & fixings

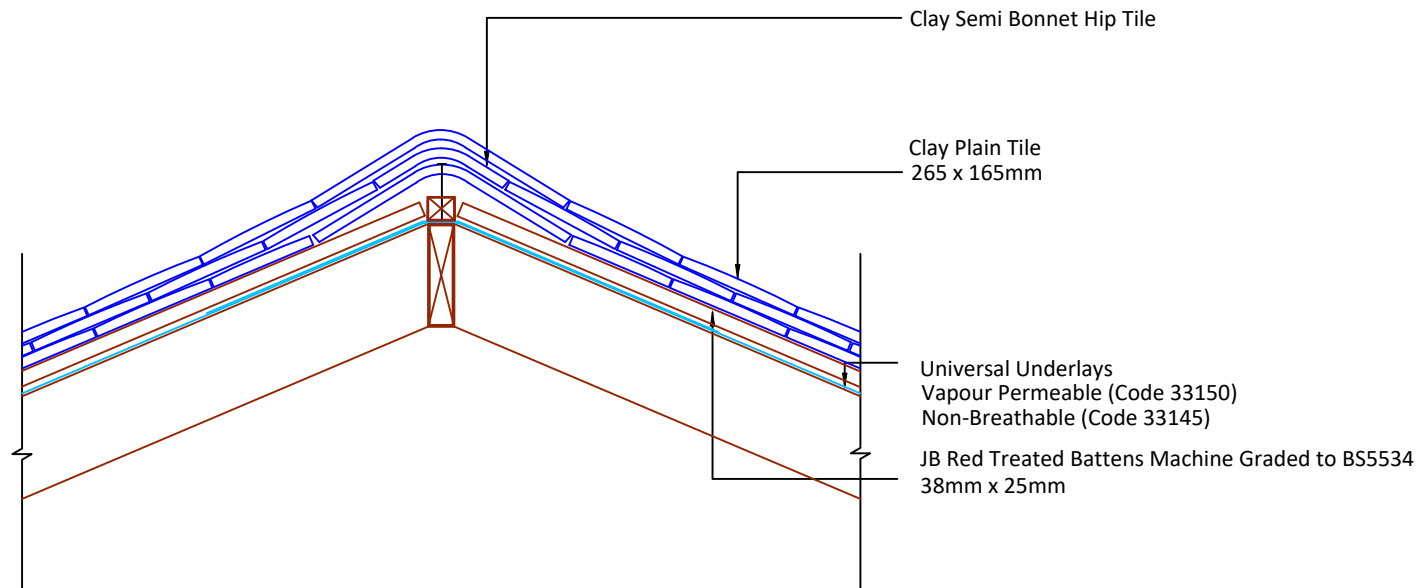

DRAWING NUMBER
595CPT00

DRAWING REVISION
A

DRAWING TITLE

Semi Bonnet Hip with Clay Plain Tiles 35° - 40°

SCALE

1:10

Clay Plain

