



Tilefix    Specrite

Estimator    BIM


Visit [marley.co.uk/technical-services](http://marley.co.uk/technical-services) for a full suite of online tools to help with your roof design, specification and fixing.

Feel free to talk to our experts at any time on 01283 722588.

Associated products & fixings

Ludlow Plus Aluminium Nail Pack  
Code 30350 (500g)

Ludlow Plus SoloFix Tile Clips  
Code 30440 (100 Pack)  
Code 30430 (500 Pack)

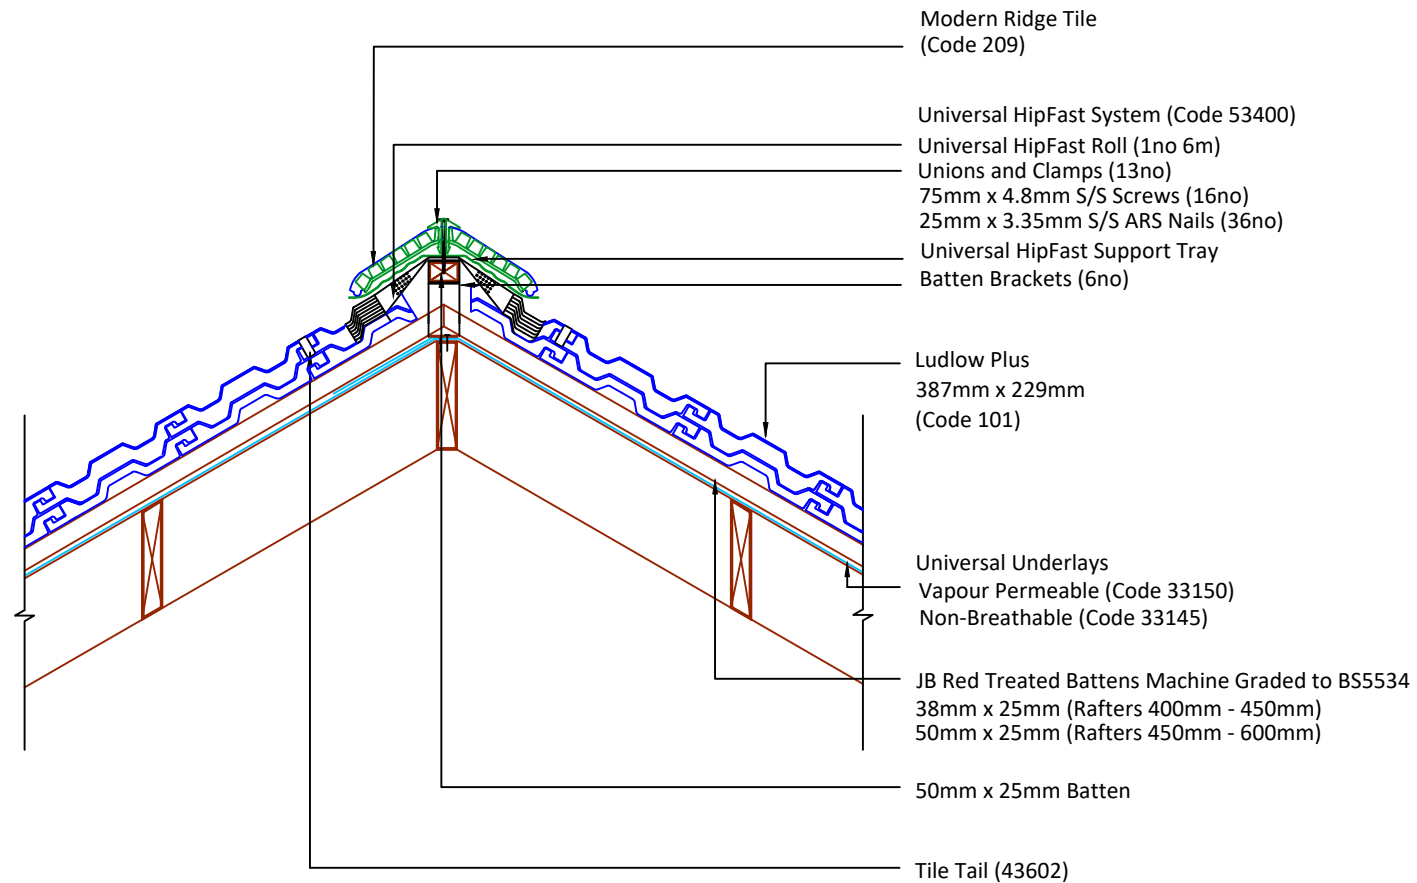

DRAWING NUMBER

51010100

DRAWING REVISION

A

DRAWING TITLE

HipFast Dry Hip - Modern

SCALE

1:10

Ludlow Plus

