



▲ Tilefix ▲ Specrite

▲ Estimator ▲ BIM

Visit marley.co.uk/technical-services for a full suite of online tools to help with your roof design, specification and fixing.

Feel free to talk to our experts at any time on 01283 722588.


Associated products & fixings

Edgemere Aluminium Nail Pack
Code 30398 (500g)

Edgemere SoloFix Tile Clips
Code 30441 (100 Pack)
Code 30431 (500 Pack)

Edgemere Eave Clip & Nail Packs
Code 30297 (100 No)

Continuous Rafter Roll (2x6
metre)
(Available for purchase
separately)
Code 46323

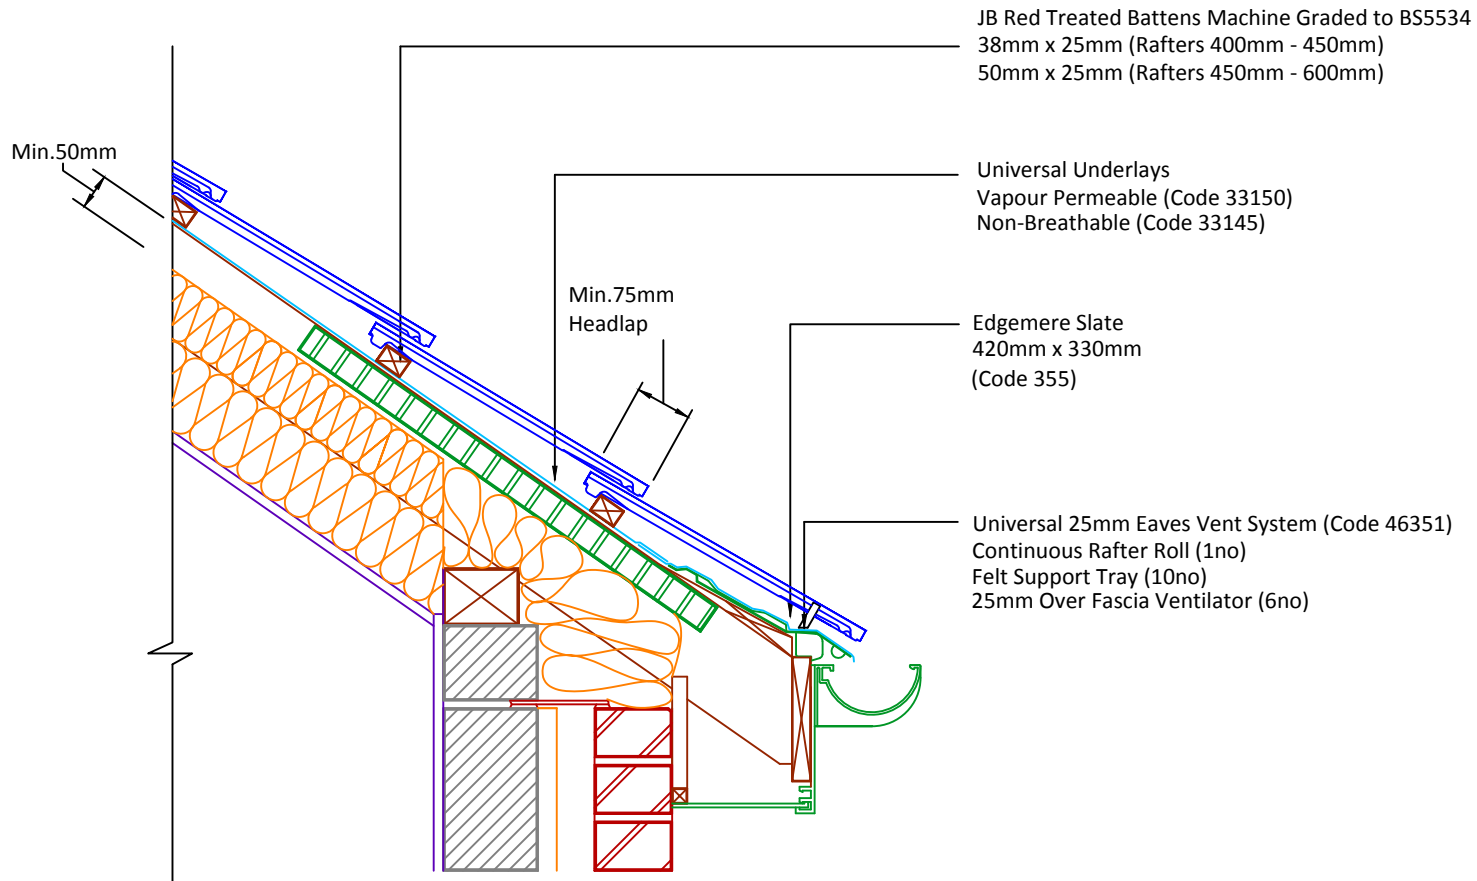

DRAWING NUMBER
35235535

DRAWING REVISION
A

DRAWING TITLE

Fascia Ventilated Eaves 25mm - Warm Roof

SCALE

1:10

Edgemere

