



▲ Tilefix    ▲ Specrite

▲ Estimator    ▲ BIM

Visit [marley.co.uk/technical-services](http://marley.co.uk/technical-services) for a full suite of online tools to help with your roof design, specification and fixing.

Feel free to talk to our experts at any time on 01283 722588.


Associated products & fixings

Edgemere Aluminium Nail Pack  
Code 30398 (500g)

Edgemere SoloFix Tile Clips  
Code 30441 (100 Pack)  
Code 30431 (500 Pack)

Edgemere Eave Clip & Nail Packs  
Code 30297 (100 No)

Continuous Rafter Roll (2x6  
metre)  
(Available for purchase  
separately)  
Code 46323

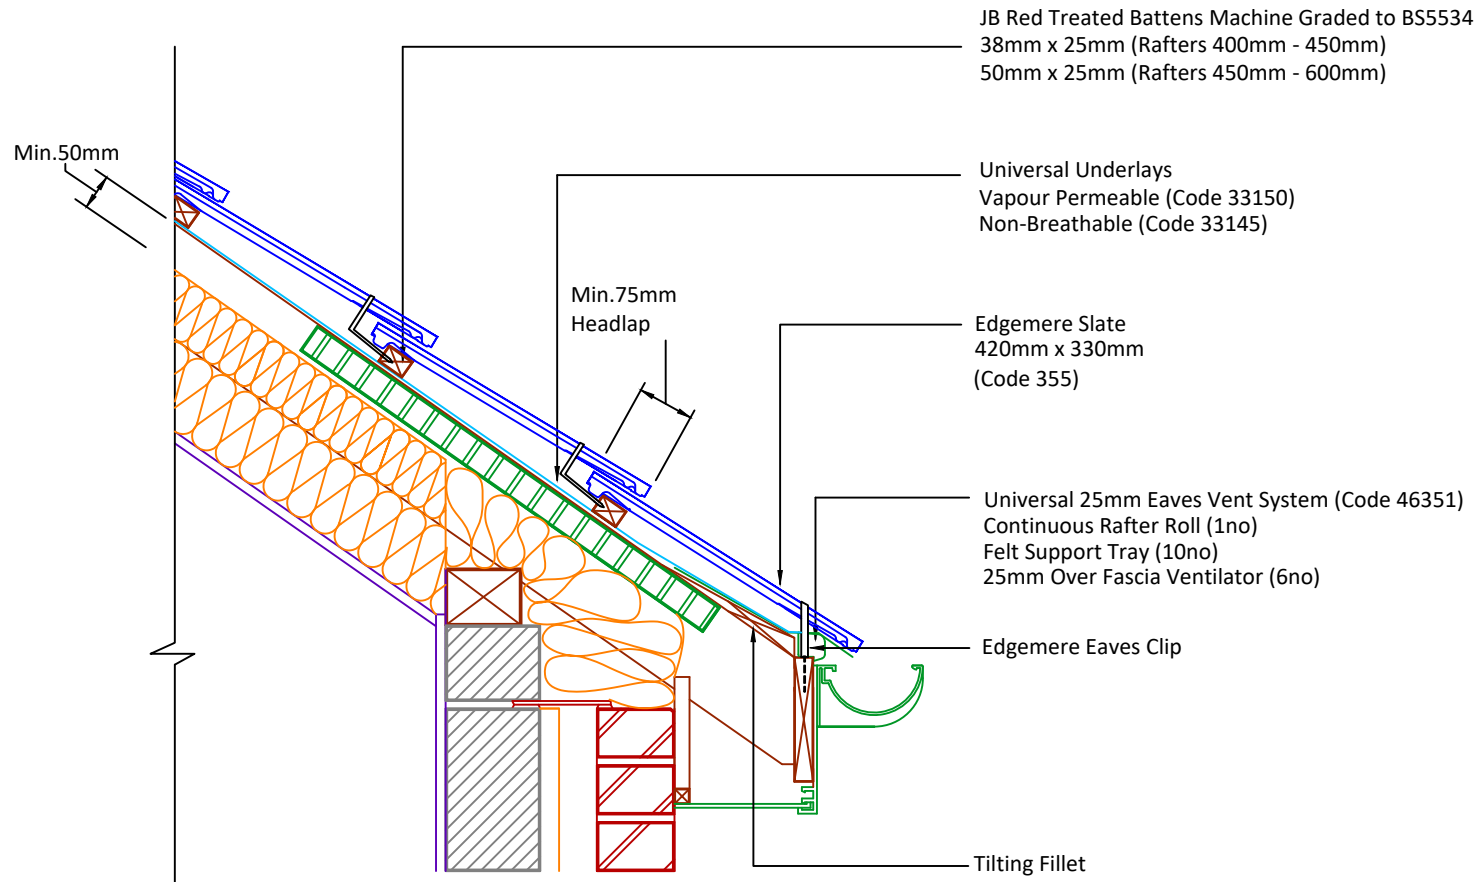

DRAWING NUMBER  
35235535

DRAWING REVISION  
B

DRAWING TITLE

Fascia Ventilated Eaves 25mm - Warm Roof

SCALE

1:10

Edgemere

