



Tilefix    Specrite  
Estimator    BIM

Visit [marley.co.uk/technical-services](http://marley.co.uk/technical-services)  
for a full suite of online tools to help with your  
roof design, specification and fixing.

Feel free to talk to our experts at any time on  
01283 722588.


#### Associated products & fixings

Ludlow Major Aluminium Nail  
Pack  
Code 30371 (500g)

Ludlow Major SoloFix Tile Clips  
Code 30440 (100 Pack)  
Code 30430 (500 Pack)

Ludlow Major Eave Clip & Nail  
Packs  
Code 30277 (100 No)

Continuous Rafter Roll (2x6  
metre)  
(Available for purchase  
separately)  
Code 46323

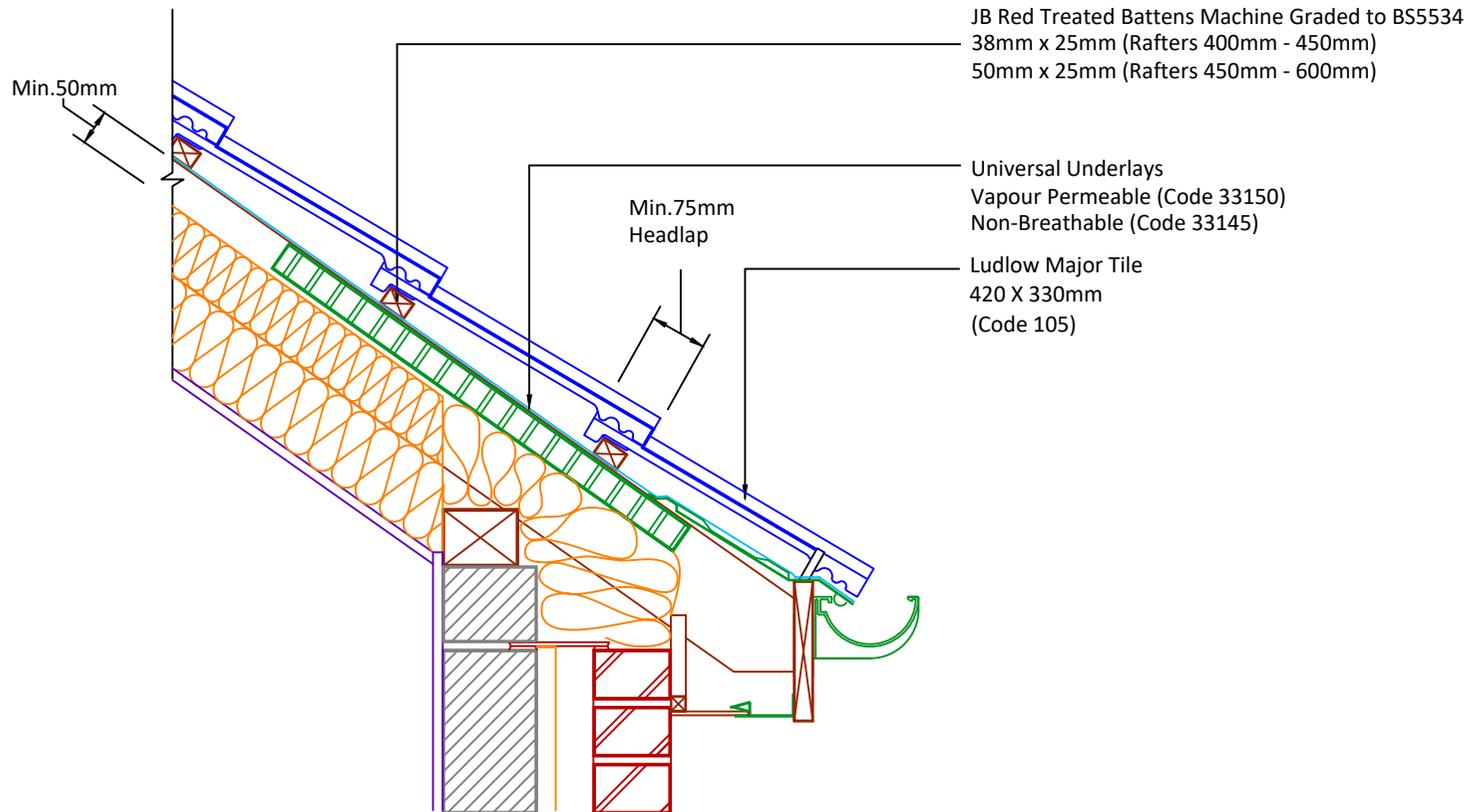

DRAWING NUMBER  
35710535

DRAWING REVISION  
A

DRAWING TITLE

Soffit Ventilated Eaves 25mm - Warm Roof

SCALE

1:10

Ludlow  
Major

