



▲ Tilefix ▲ Specrite

▲ Estimator ▲ BIM

Visit marley.co.uk/technical-services for a full suite of online tools to help with your roof design, specification and fixing.

Feel free to talk to our experts at any time on 01283 722588.


Associated products & fixings

Ludlow Plus Aluminium Nail Pack
Code 30350 (500g)

Ludlow Plus SoloFix Tile Clips
Code 30440 (100 Pack)
Code 30430 (500 Pack)

Ludlow Plus Eave Clip & Nail Packs
Code 30277 (100 No)

Continuous Rafter Roll (2x6 metre)
(Available for purchase separately)
Code 46323

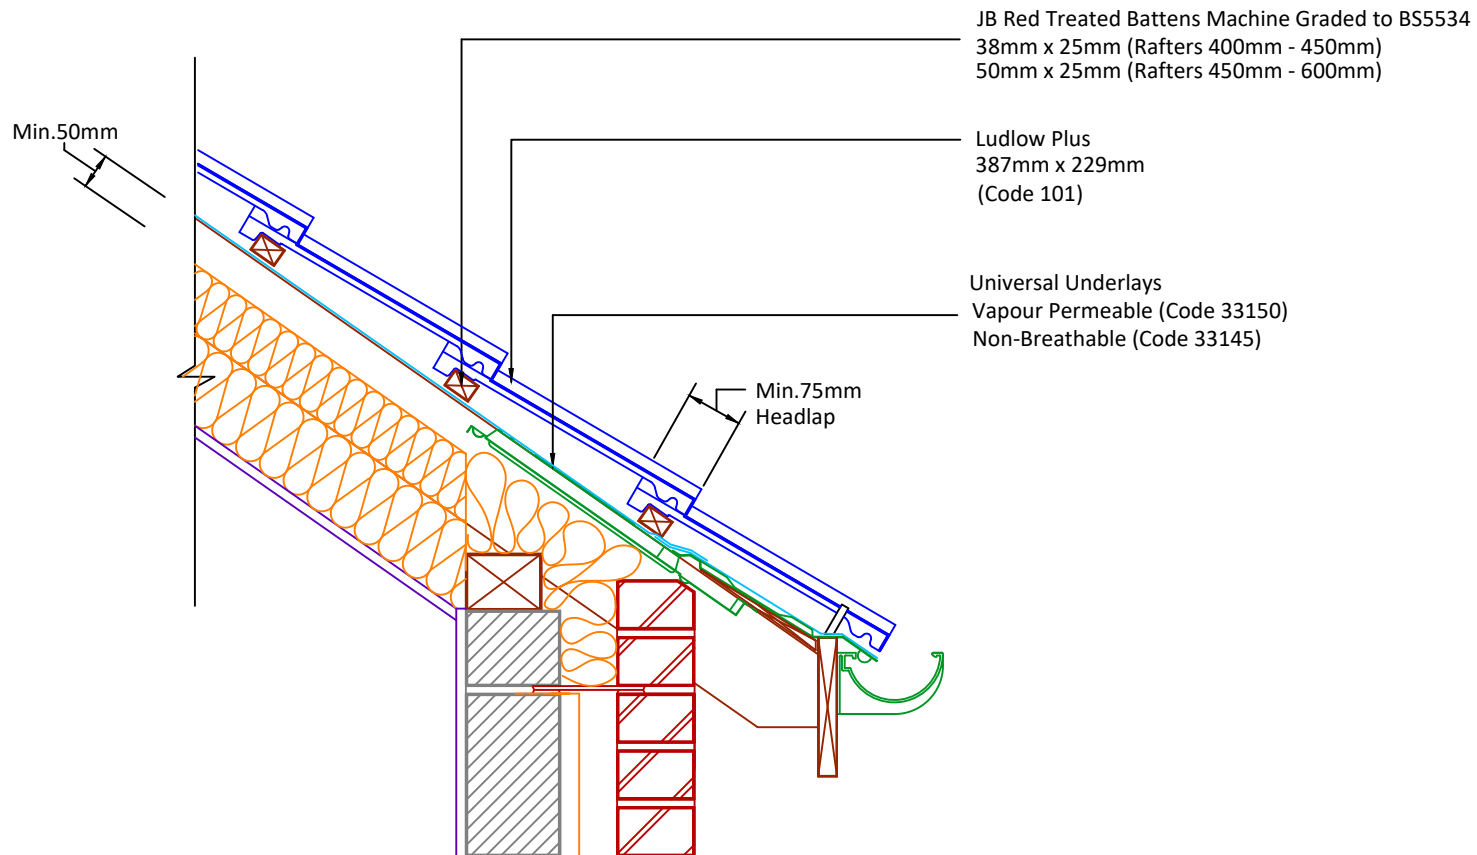

DRAWING NUMBER
36010135

DRAWING REVISION
A

DRAWING TITLE

25mm Open Ventilated Eaves

SCALE

1:10

Ludlow
Plus

