



Tilefix

Specrite

Estimator

BIM

Visit marley.co.uk/technical-services for a full suite of online tools to help with your roof design, specification and fixing.


Feel free to talk to our experts at any time on 01283 722588.

Associated products & fixings

Wessex SoloFix Tile Clips
Code 30442 (100 Pack)
Code 30432 (500 Pack)

Tile Head Clip
Code 43604 (20 Pack)

Tile Tail Clip
Code 43602 (20 Pack)

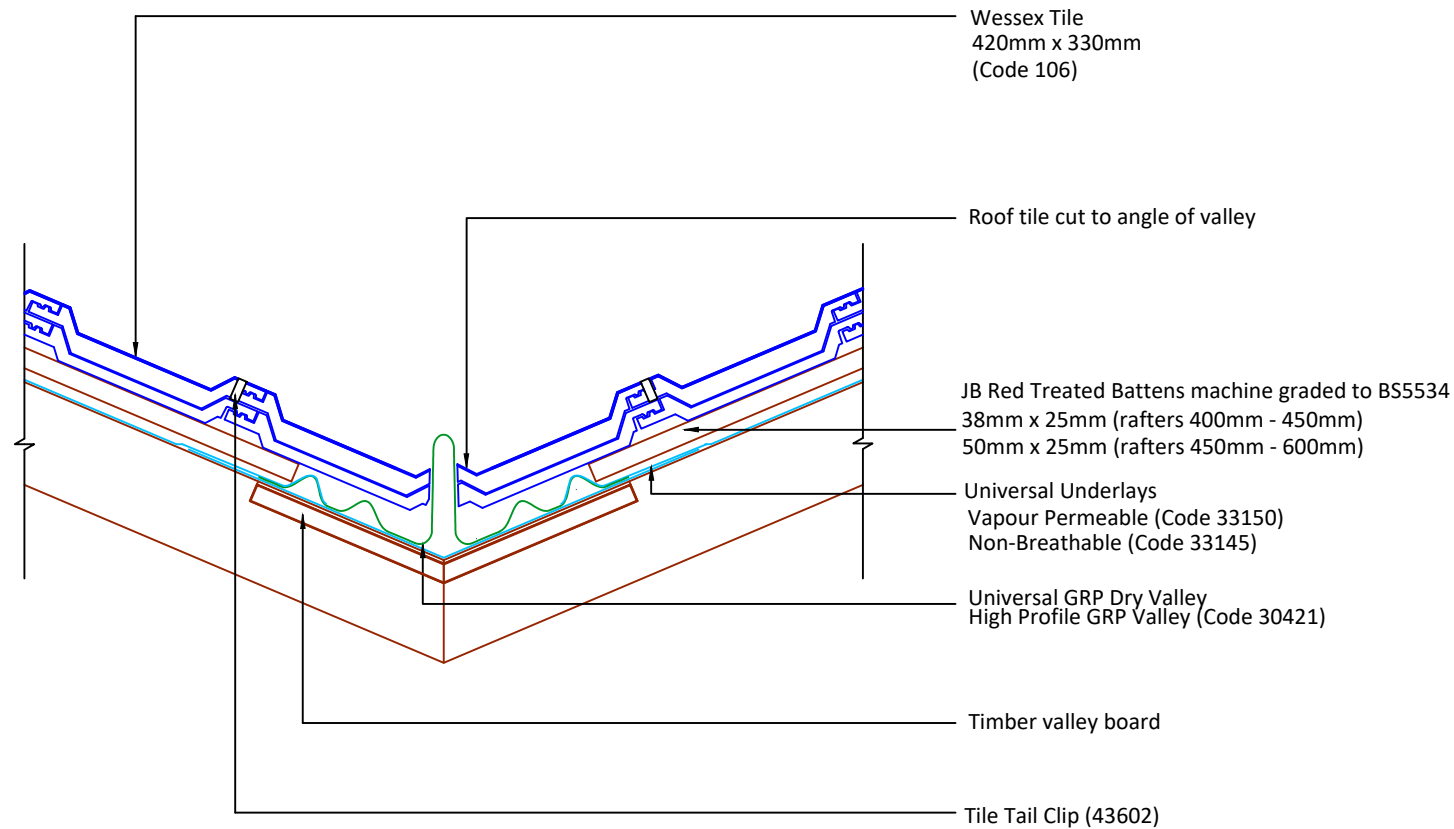

DRAWING NUMBER
60610600

DRAWING REVISION
B

DRAWING TITLE

GRP Dry Valley High Profile

SCALE

1:10

Wessex

