


Visit marley.co.uk/technical-services for a full suite of online tools to help with your roof design, specification and fixing.

Feel free to talk to our experts at any time on 01283 722588.

Associated products & fixings

Ludlow Plus Aluminium Nail Pack
Code 30350 (500g)

Ludlow Plus SoloFix Tile Clips
Code 30440 (100 Pack)
Code 30430 (500 Pack)

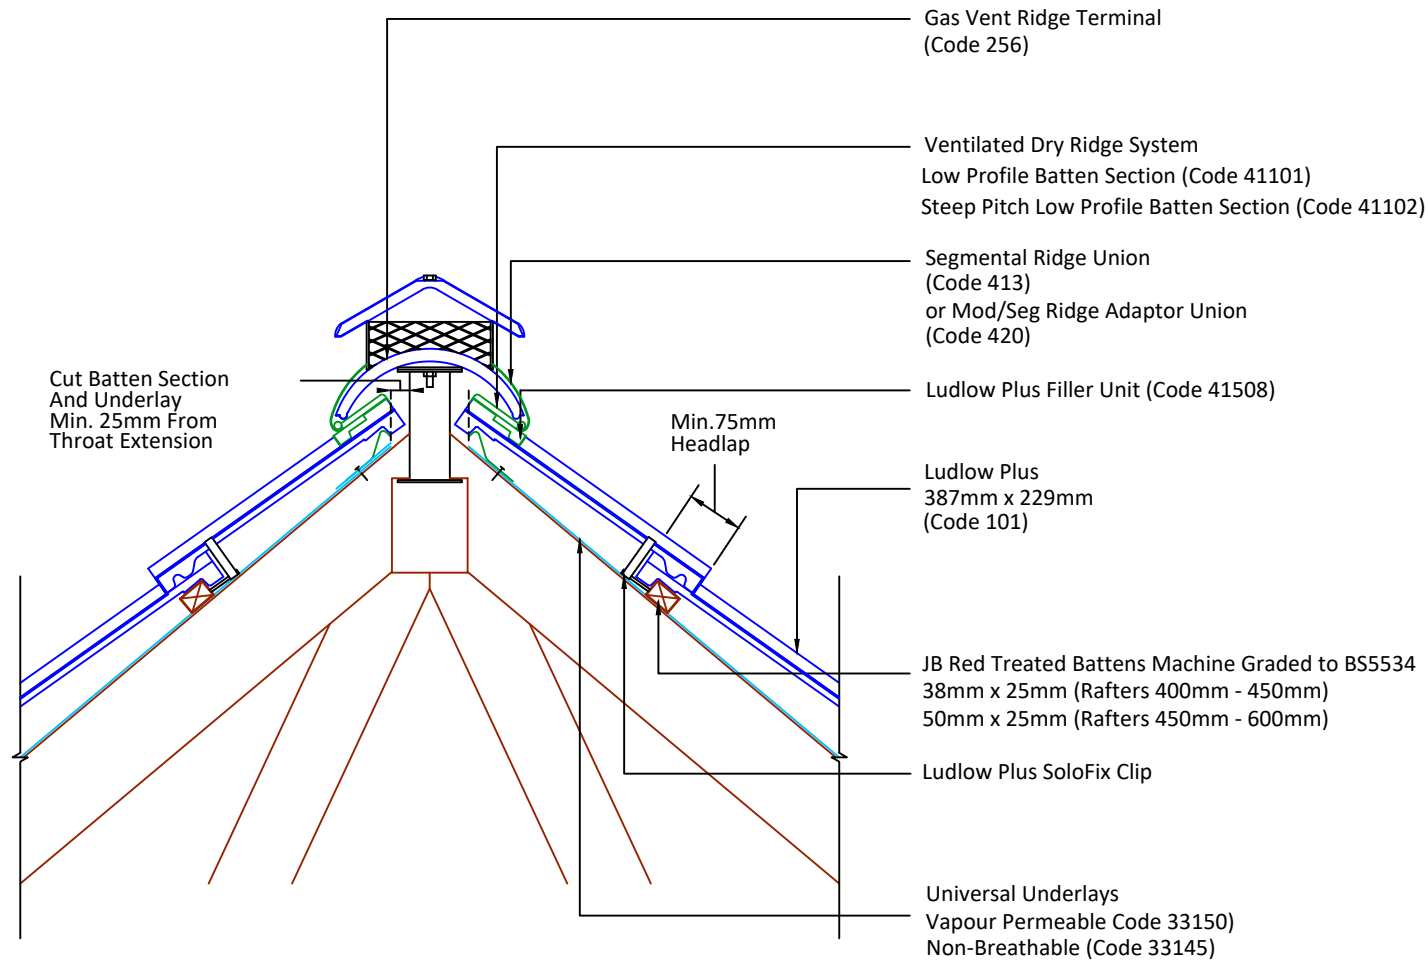

*Cover Batten Section slots with Blanking Tape (Code 33001) for a distance of at least 600mm either side of the vent.

DRAWING NUMBER

85710140

DRAWING TITLE

Ridge Terminals Gas Ventilation - Dry Fix

SCALE

1:10

DRAWING REVISION

A

Ludlow Plus

