




▲ Tilefix ▲ Specrite
▲ Estimator ▲ BIM

Visit marley.co.uk/technical-services
for a full suite of online tools to help with your
roof design, specification and fixing.

Feel free to talk to our experts at any time on
01283 722588.

Associated products & fixings

Plain Aluminium Nail Pack
Code 30348 (500g)

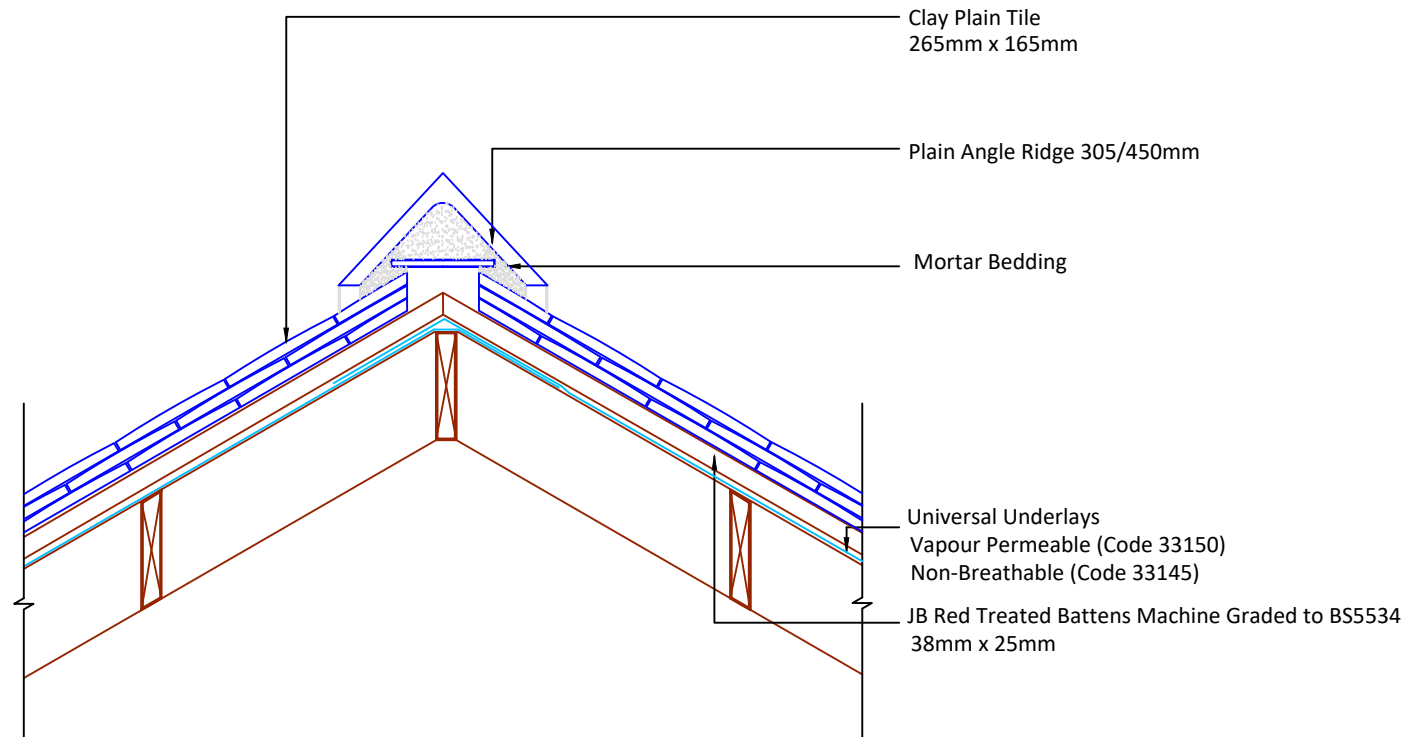

DRAWING NUMBER
552CPT00

DRAWING REVISION
A

DRAWING TITLE

Mortar Bedded Hip - Plain Angle

SCALE

1:10

Clay Plain

