



Tilefix Specrite

Estimator BIM

Visit marley.co.uk/technical-services for a full suite of online tools to help with your roof design, specification and fixing.

Feel free to talk to our experts at any time on 01283 722588.


Associated products & fixings

Double Roman Aluminium Nail Pack
Code 30351 (500g)

Double Roman SoloFix Tile Clips
Code 30443 (100 Pack)
Code 30433 (500 Pack)

Double Roman Eave Clip & Nail Packs
Code 30275 (100 No)

Continuous Rafter Roll (2x6 metre)
(Available for purchase separately)
Code 46323

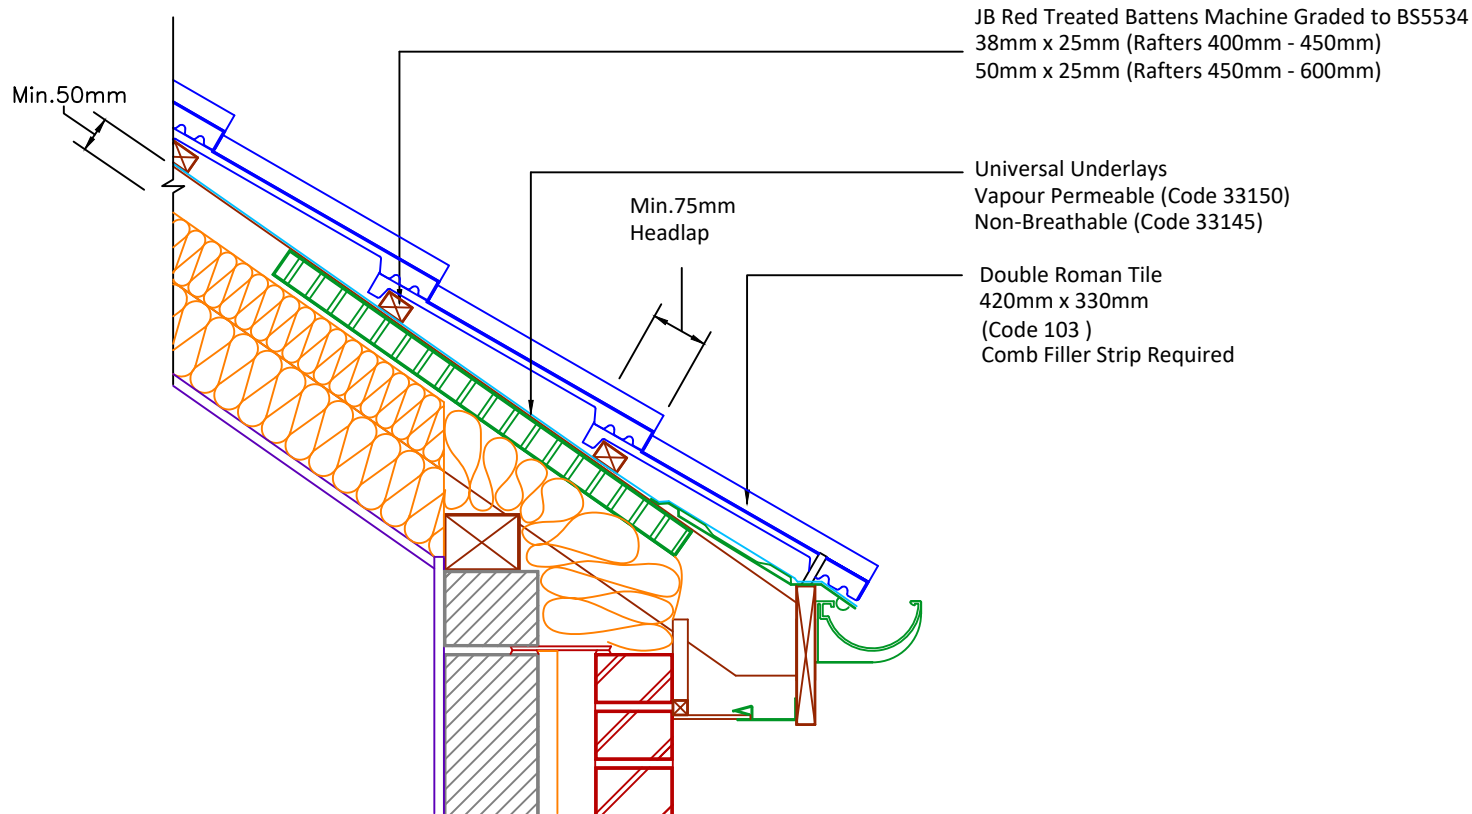

DRAWING NUMBER
35710335

DRAWING REVISION
A

DRAWING TITLE

Soffit Ventilated Eaves 25mm - Warm Roof

SCALE

1:10

Double Roman

