



▲ Tilefix

▲ Specrite

▲ Estimator

▲ BIM


Visit [marley.co.uk/technical-services](http://marley.co.uk/technical-services) for a full suite of online tools to help with your roof design, specification and fixing.

Feel free to talk to our experts at any time on 01283 722588.

Associated products & fixings

Plain Aluminium Nail Pack  
Code 30348 (500g)

Mortar Bedded Security Hip  
Fixing Kit (Code 54366)

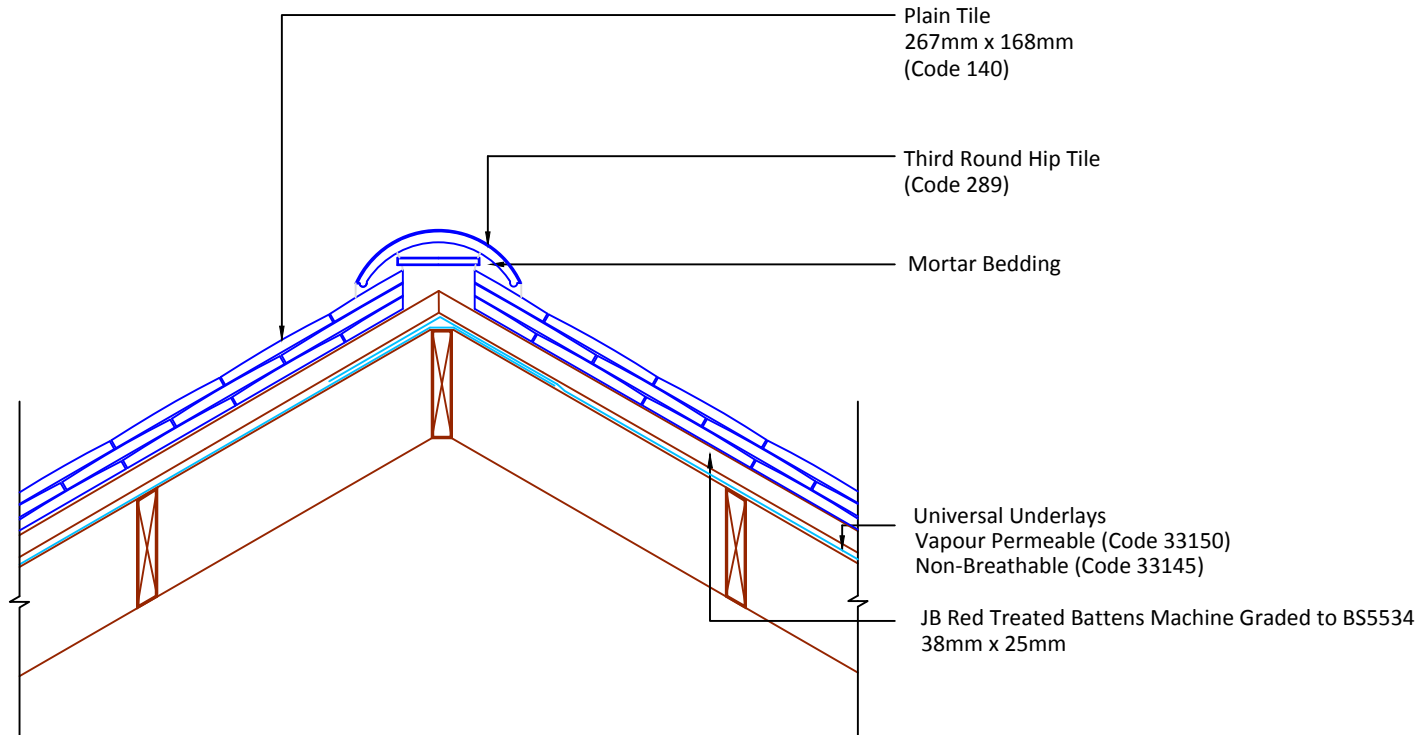

DRAWING NUMBER

55614000

DRAWING TITLE

Mortar Bedded Hip - Third Round

SCALE

1:10

DRAWING REVISION

A

Plain

